



**Parameter Specification Table of Classic B-H20**

**Dimensions**

- Unfold Size ( L\*W\*H ) : 5960mm\*7094mm\*2698mm
- Packing Size ( L\*W\*H ) : 6058mm\*2438mm\*2896mm
- Interior Ceiling Height : 2500mm
- Area : 42.3m<sup>2</sup> Net Indoor Area : 39.3m<sup>2</sup>


**Load Information**

- Wind Load: 3.0KN/M<sup>2</sup>                      Snow Load: 1.5KN/M<sup>2</sup>
- Floor Load: 2.0KN/M<sup>2</sup>                      Bathroom Floor Load: 2.5KN/M<sup>2</sup>
- Roof Dead Load: 0.5KN/M<sup>2</sup>                      Roof Live Load: 0.5KN/M<sup>2</sup>


**Parameter Information**

- Seismic Resistance Level: Grade 9
- Synthetic R-value : 20 ft<sup>2</sup>·hr·F/BTU
- Fire Resistance Time : 1.0H
- Sound Proof Coefficient : ≥45db


Catalog		
Drawing Number	Drawing Name	Note
J0-01	Layout Plan	
J0-02	Detailed Size Plan	
J0-03	Elevation Plan	
J0-04	Elevation Plan	
J0-05	Section Plan	
J0-06	<b>3D Plan</b>	
J0-07	<b>3D Plan</b>	
J0-08	Socket Plan	
J0-09	Lighting Plan	
J0-10	Water Supply and Drainage System Plan	
J0-11	Doors and Windows Plan	

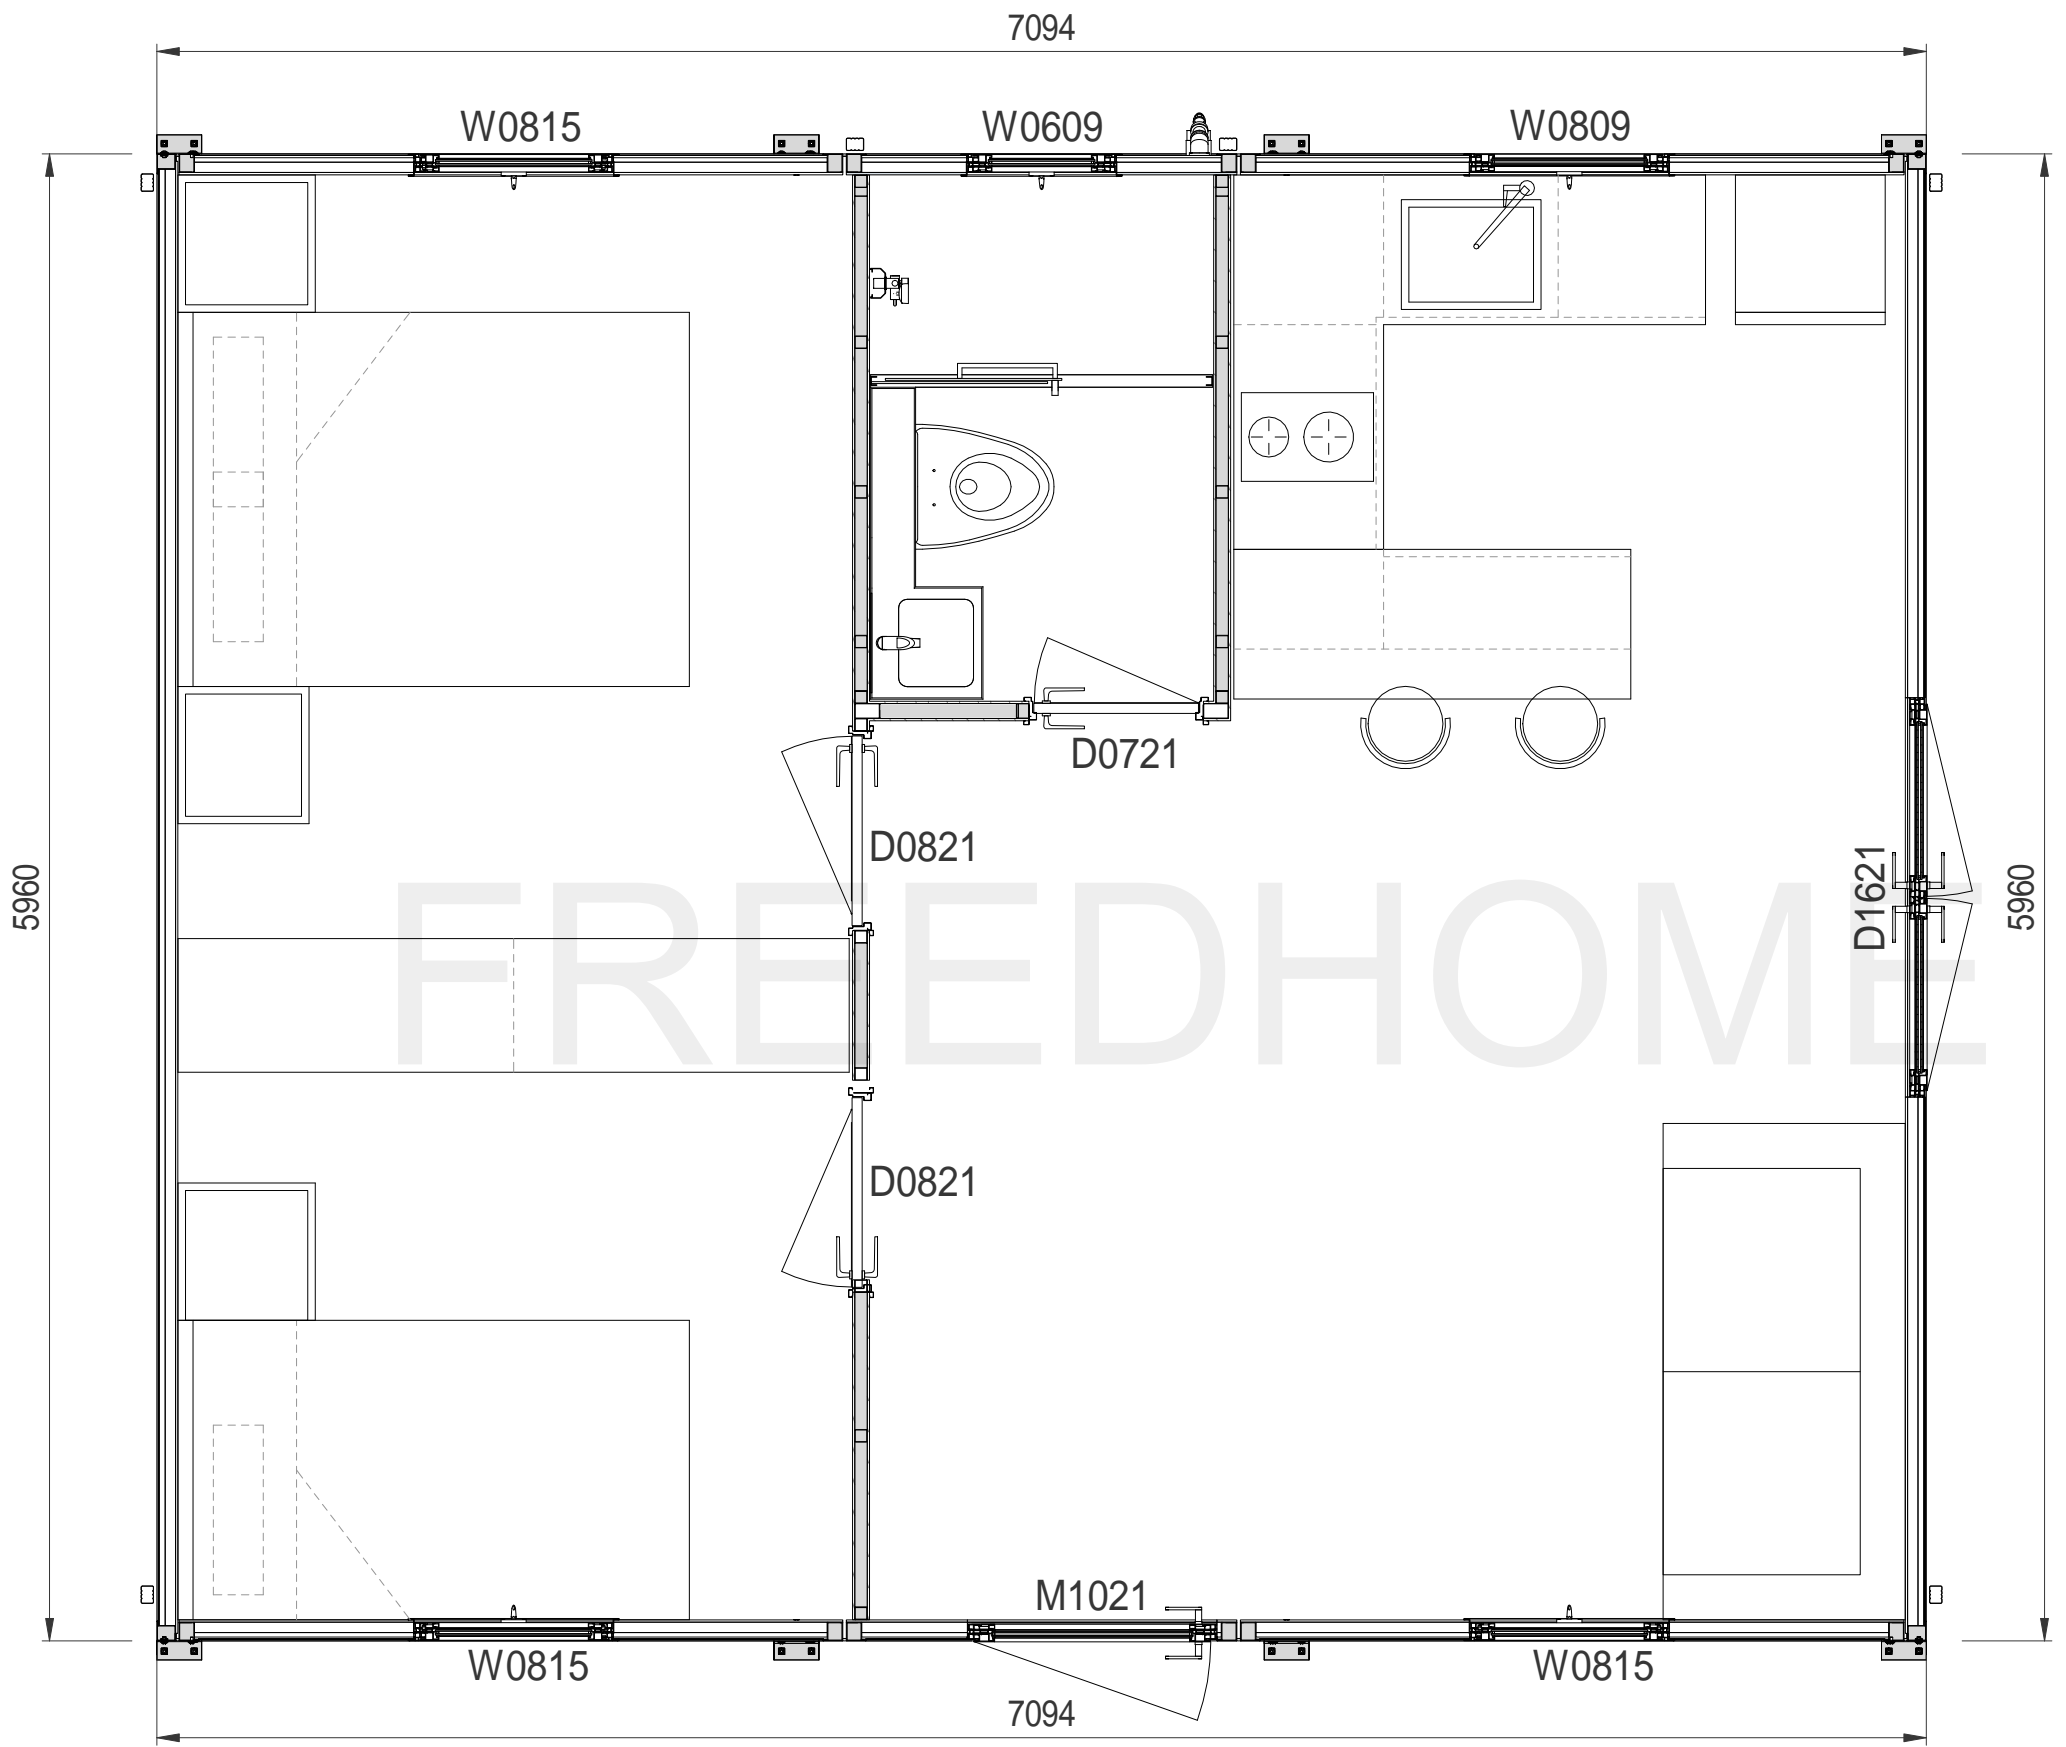

Layout Plan

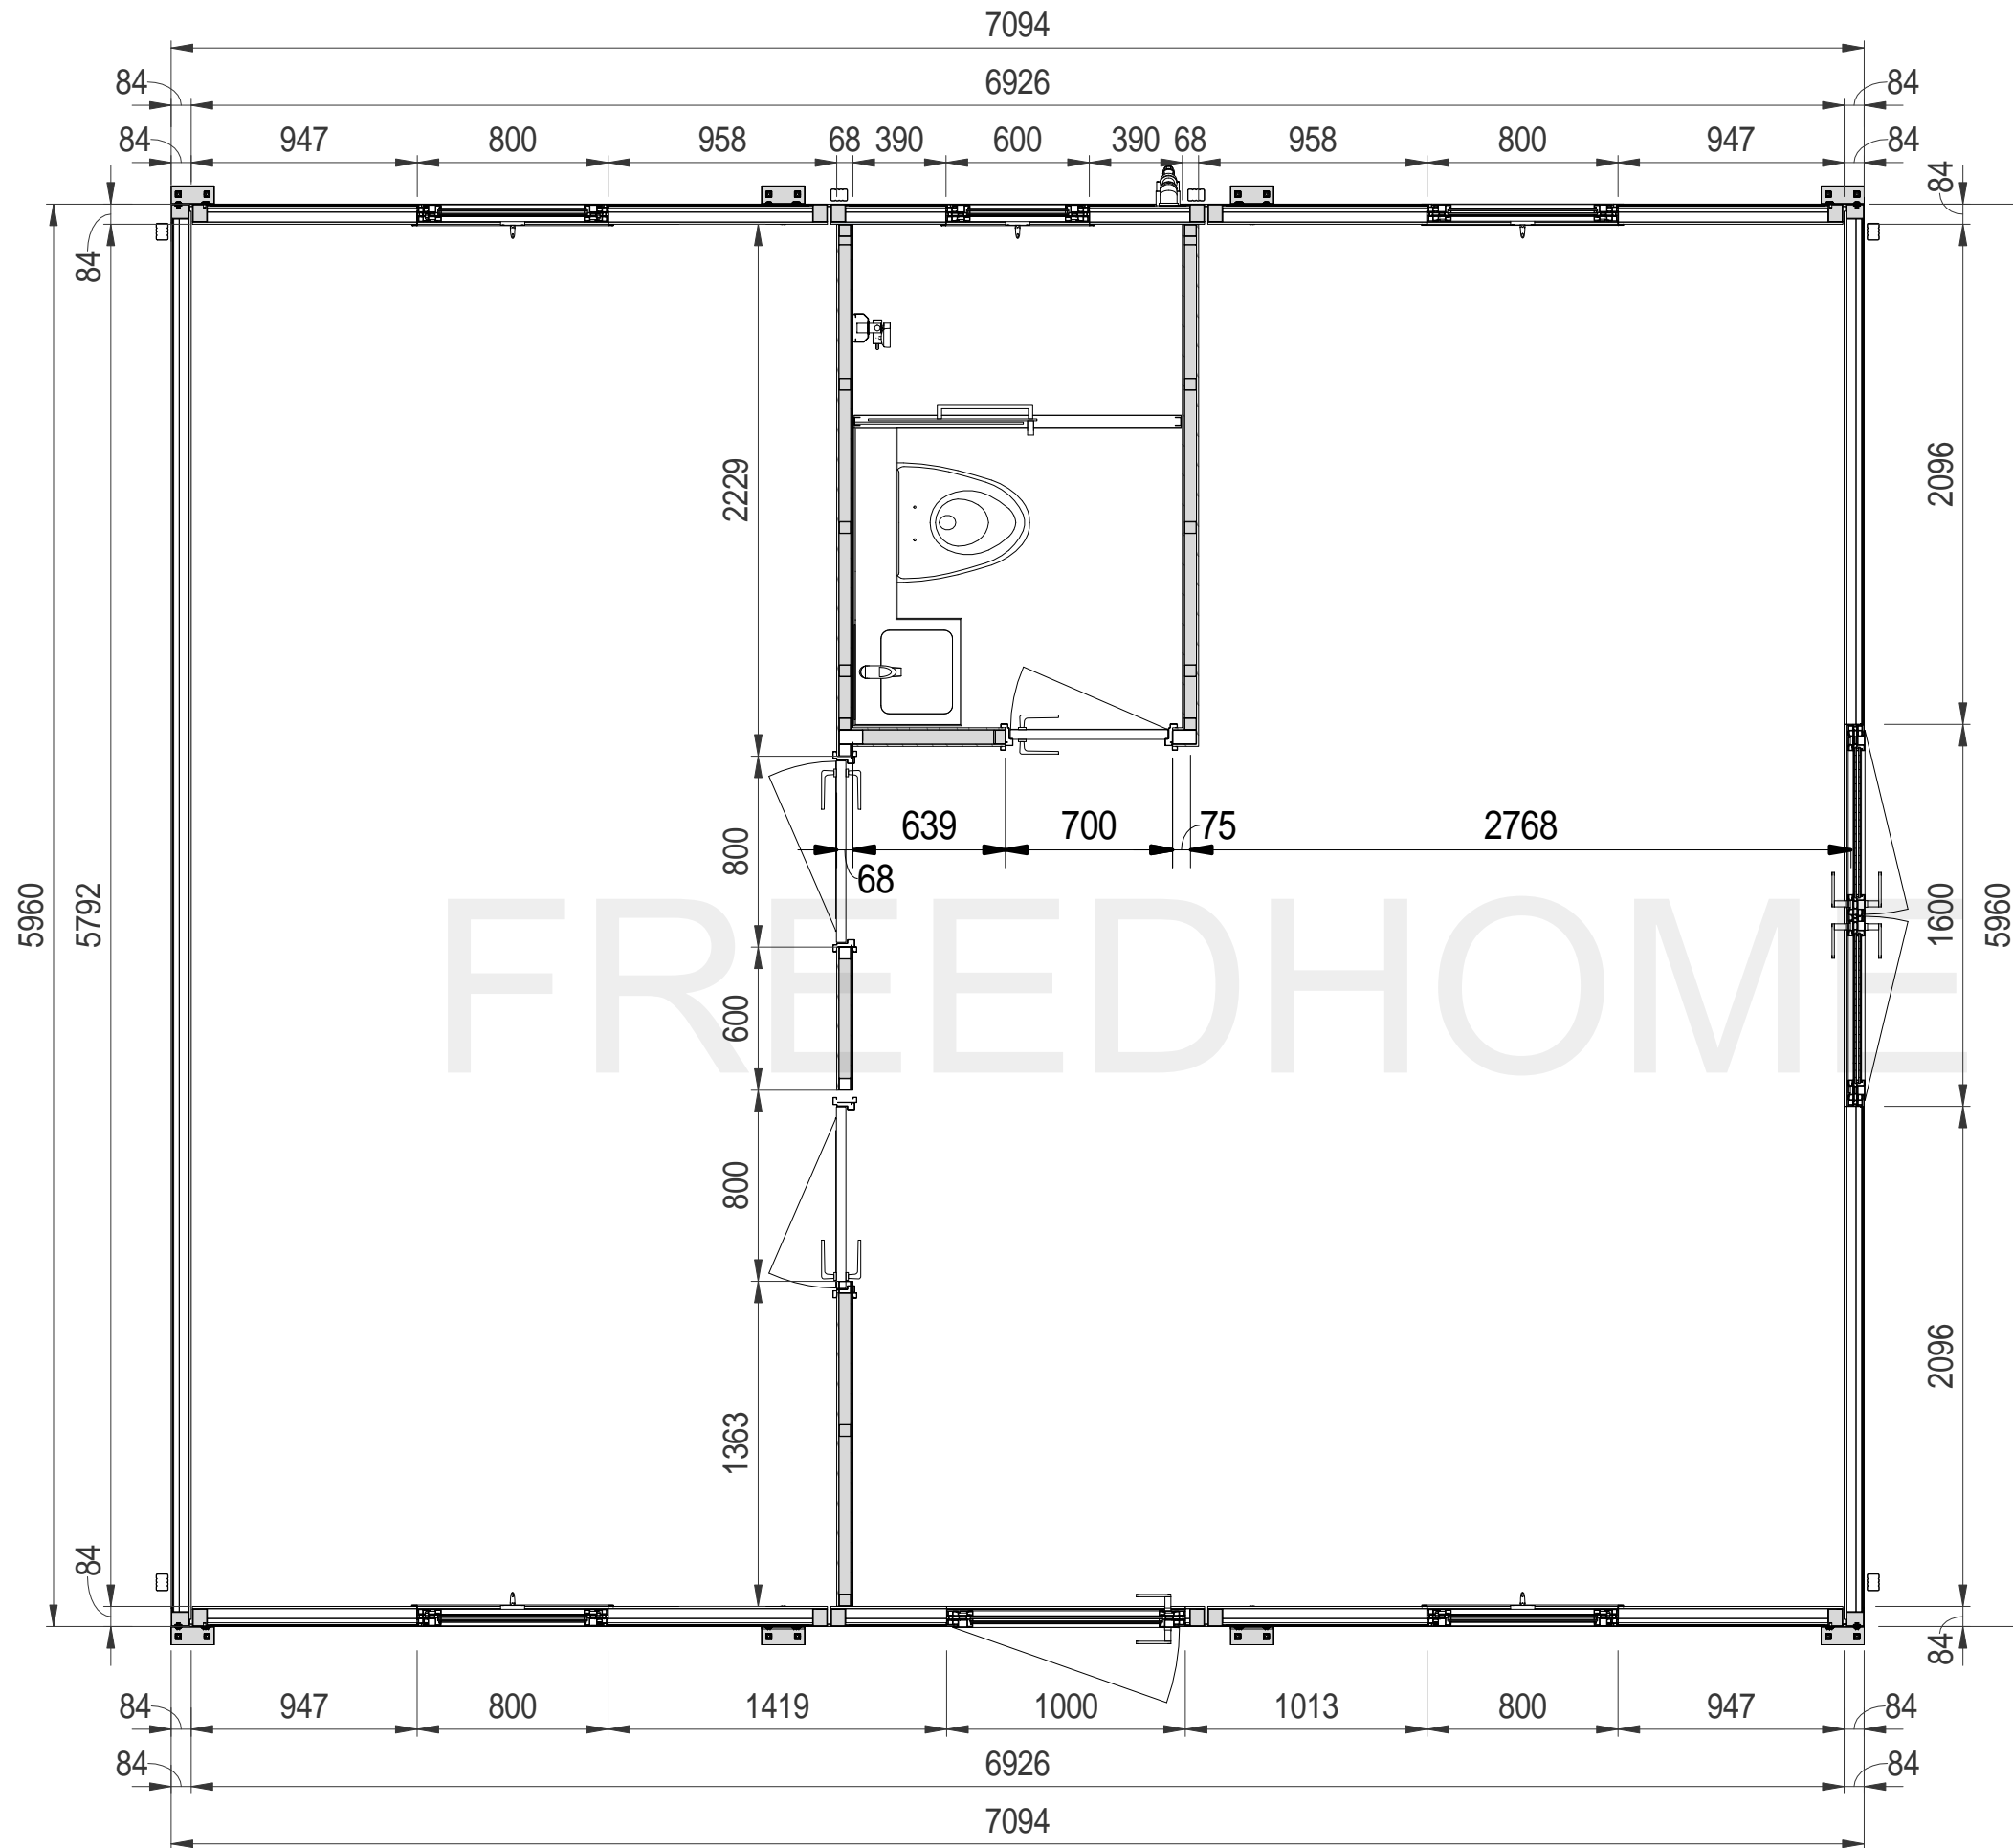


Detailed Size Plan

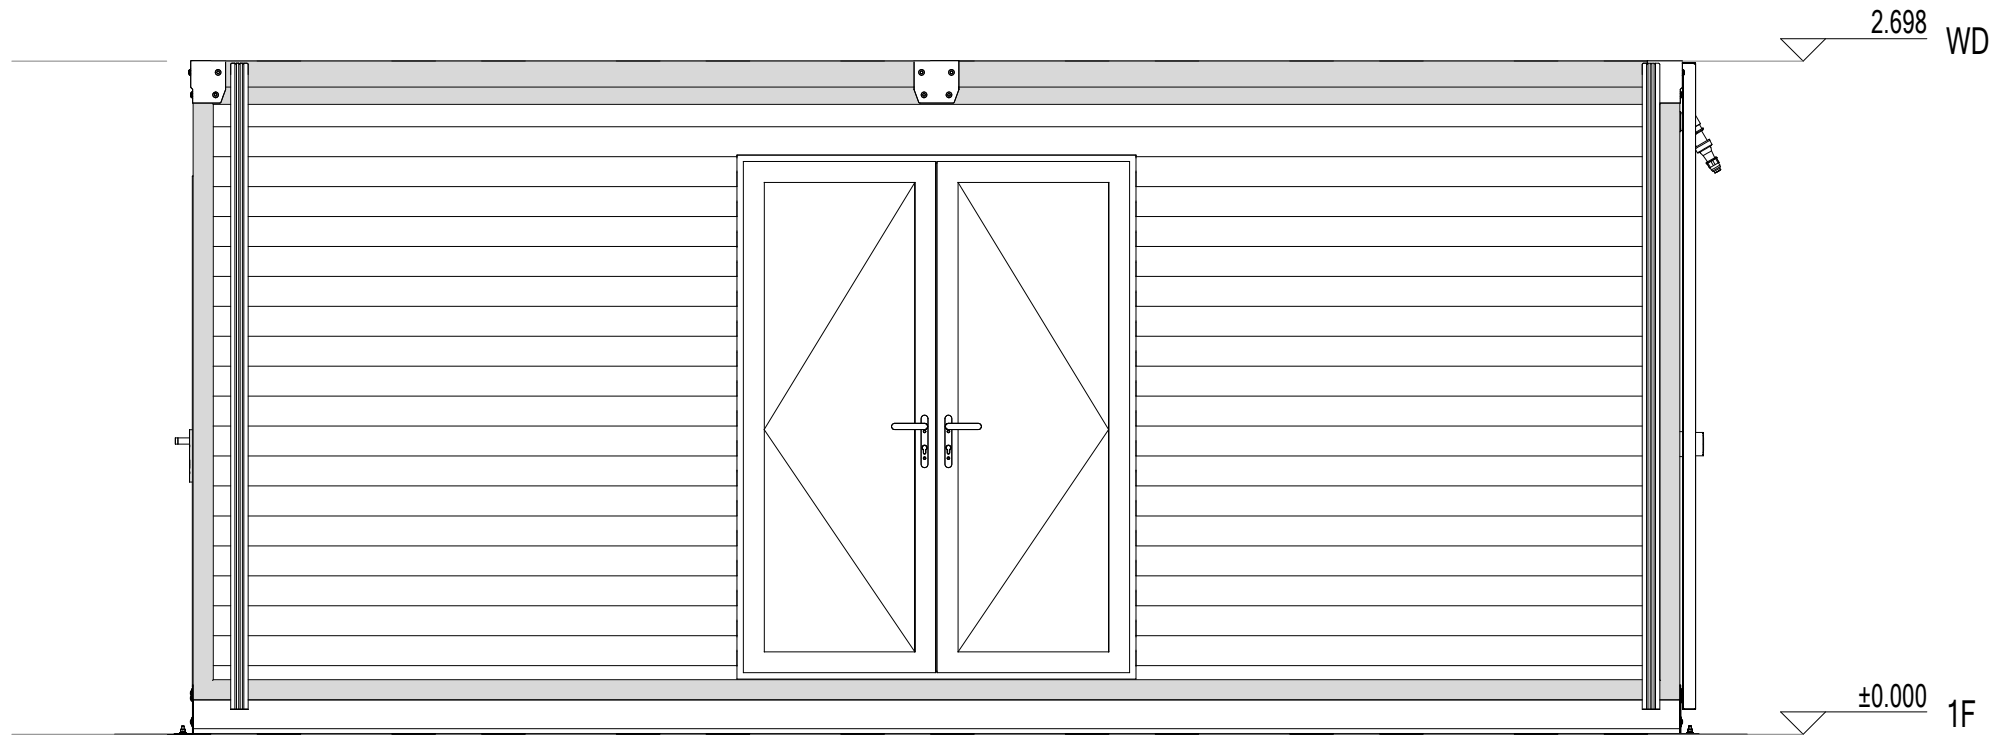


East

FREEDHOME

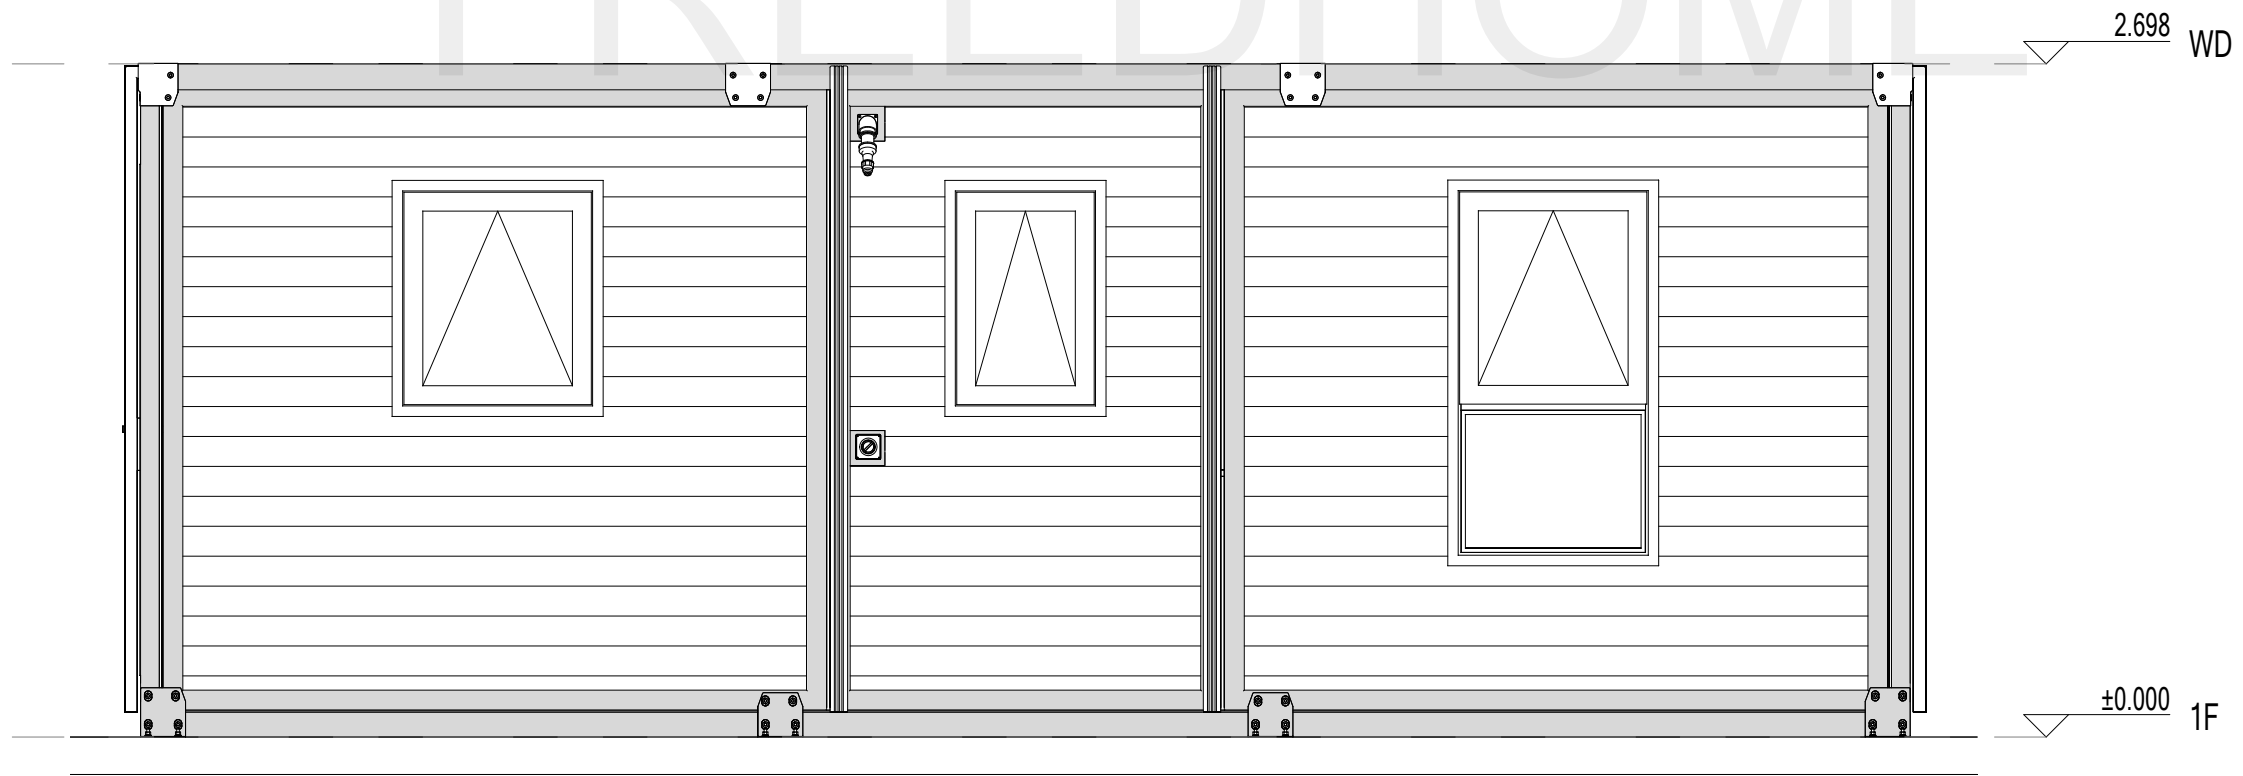


North

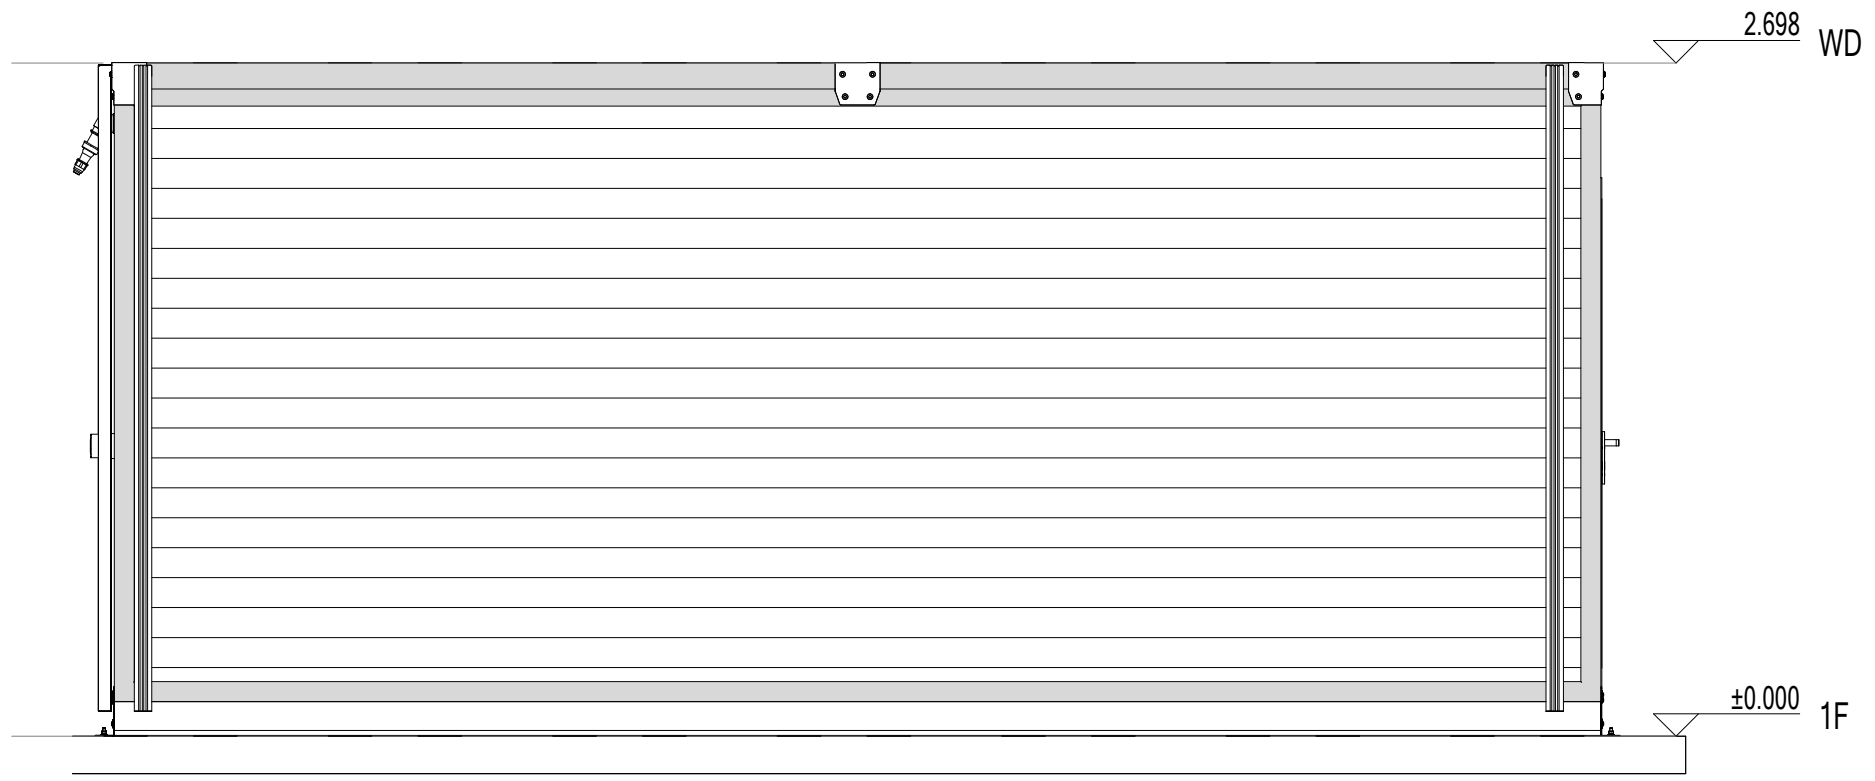


West


FREEDHOME

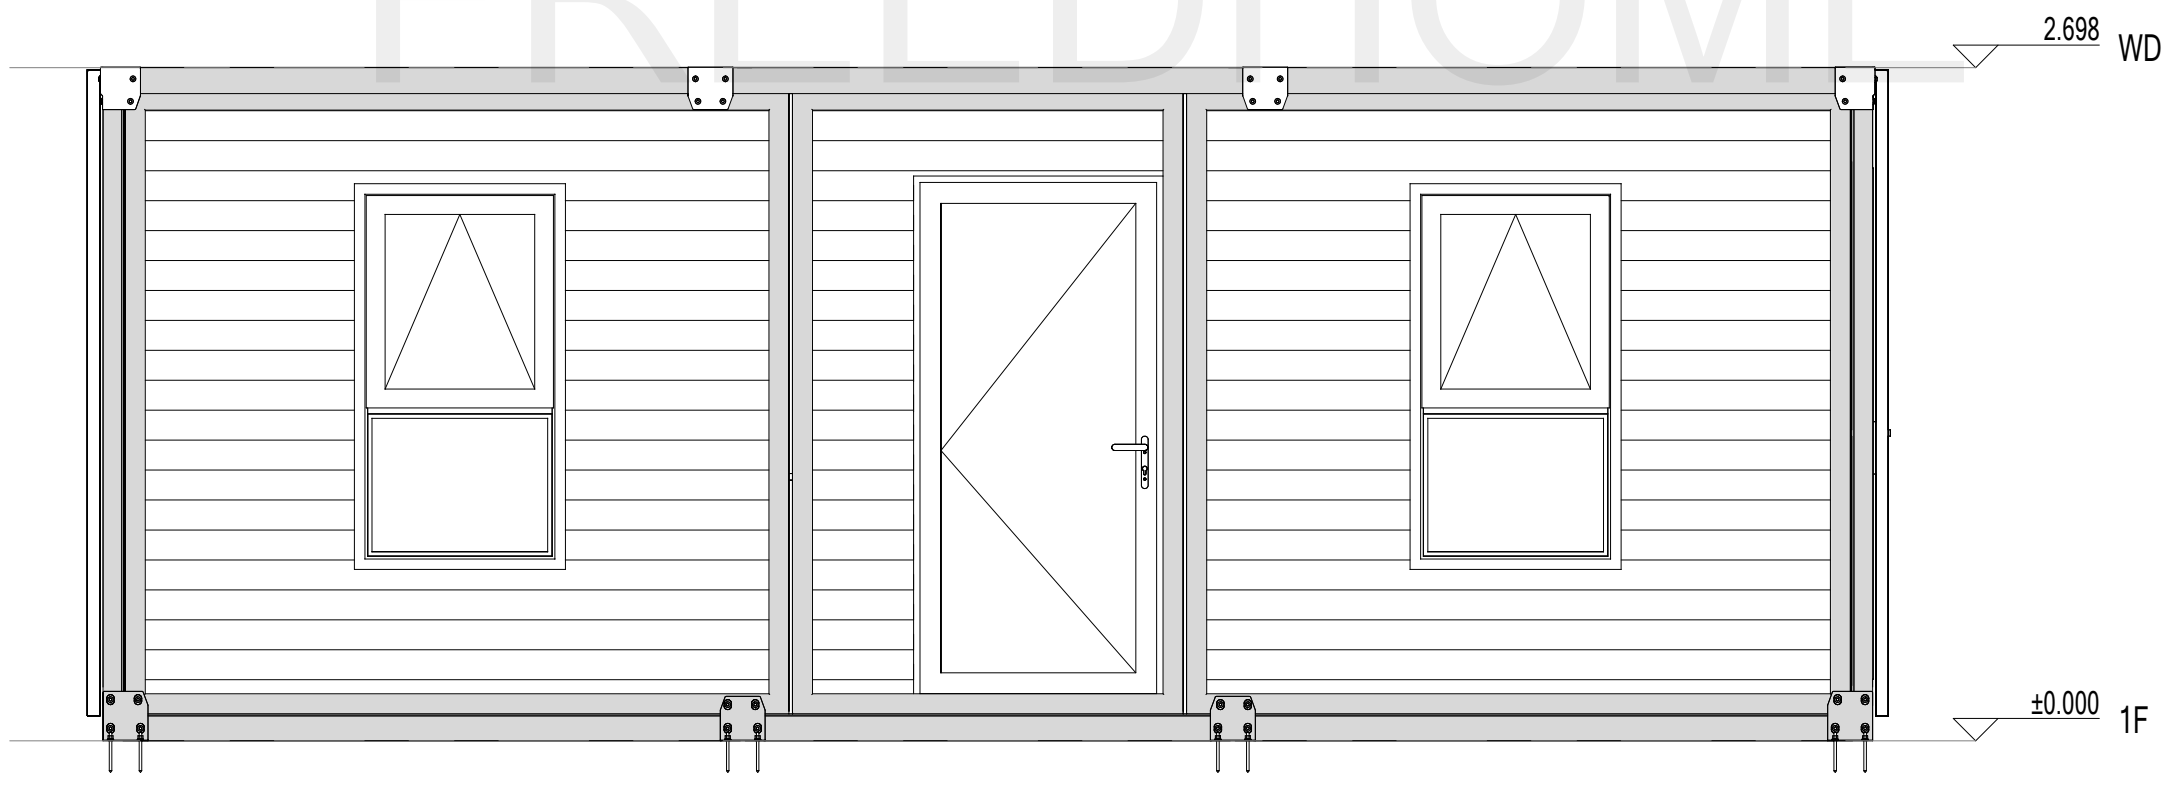


South

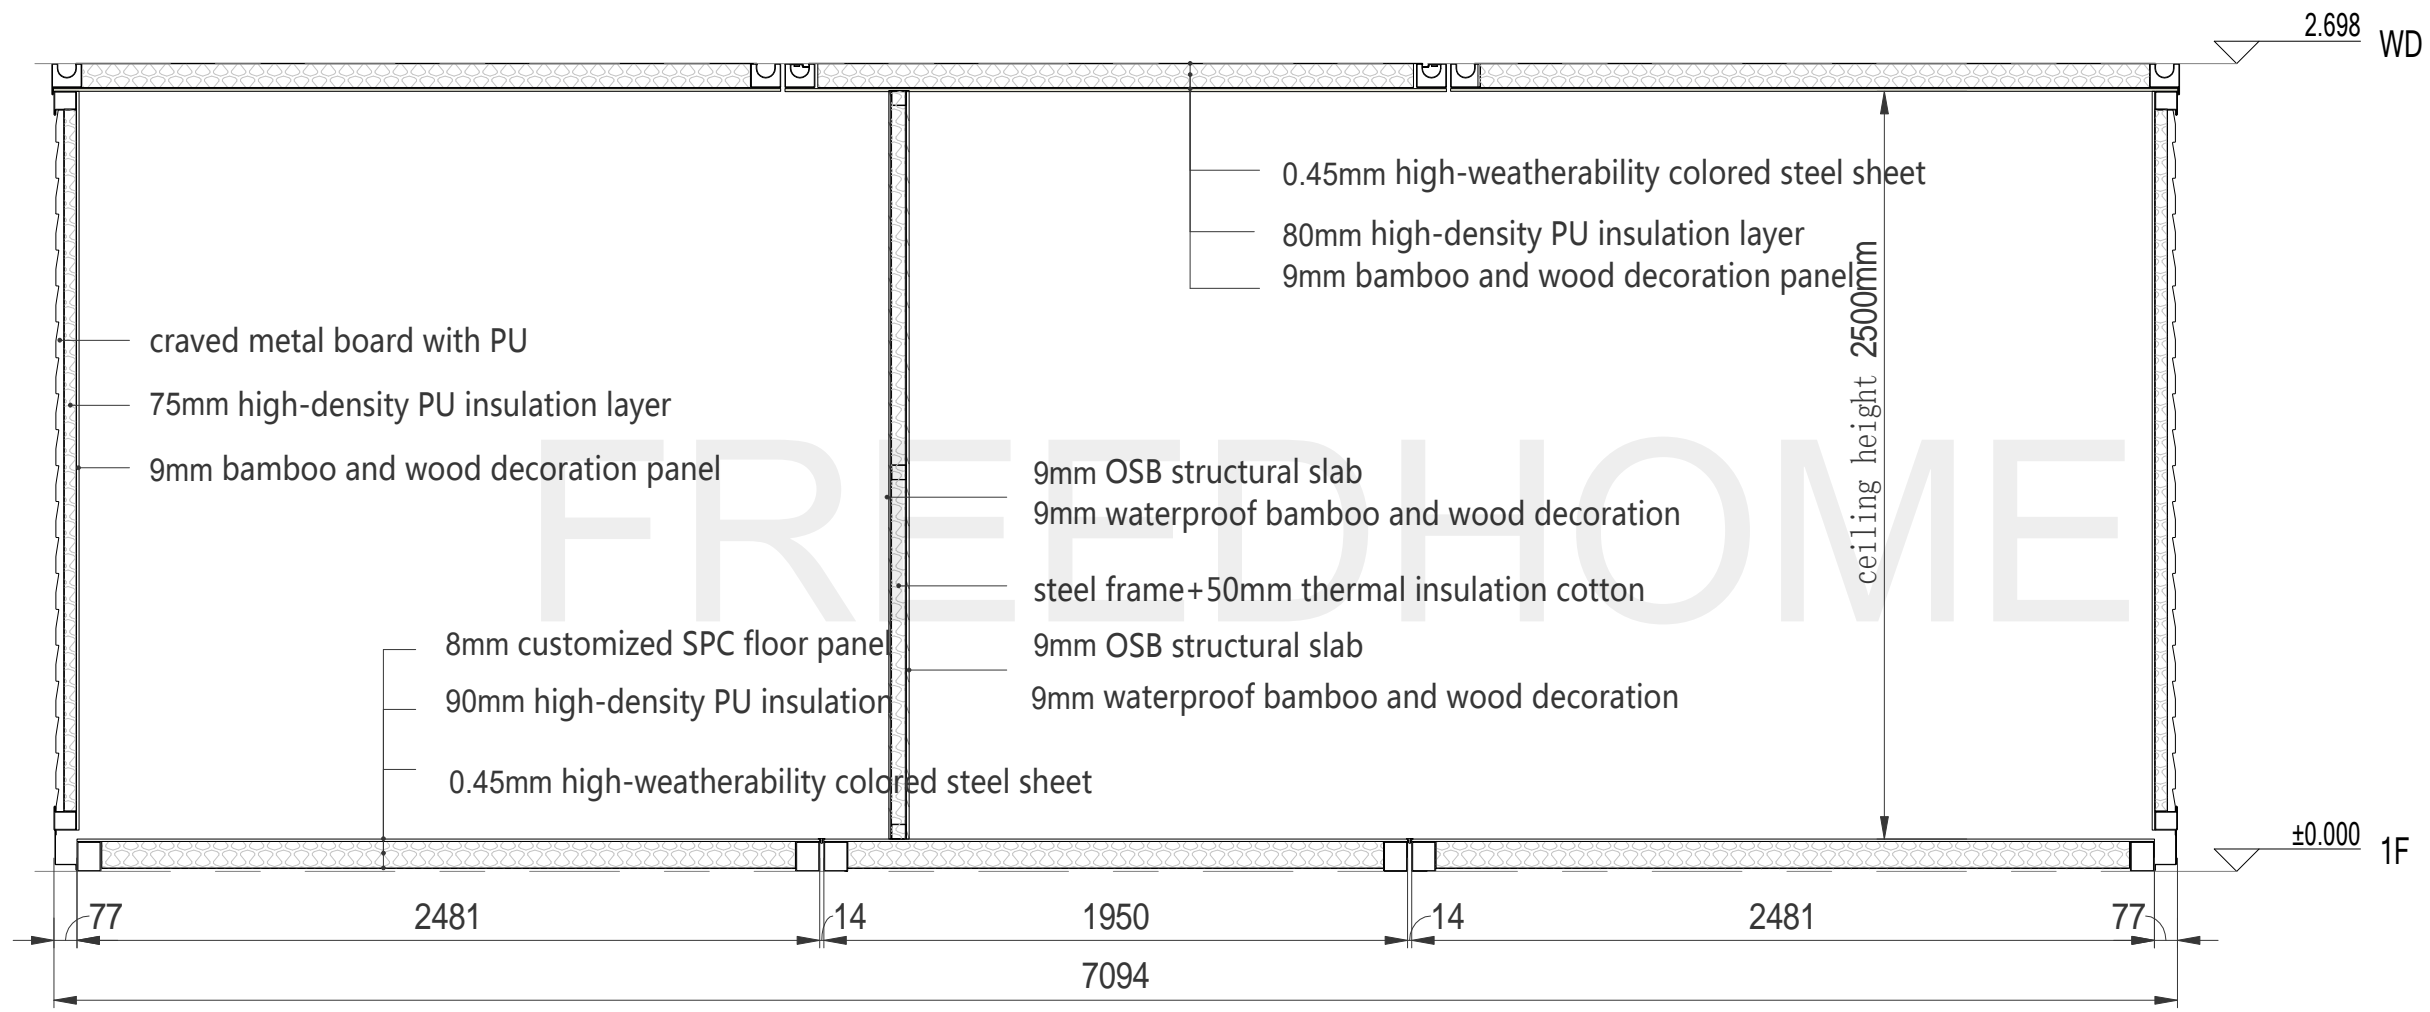


Section Plan

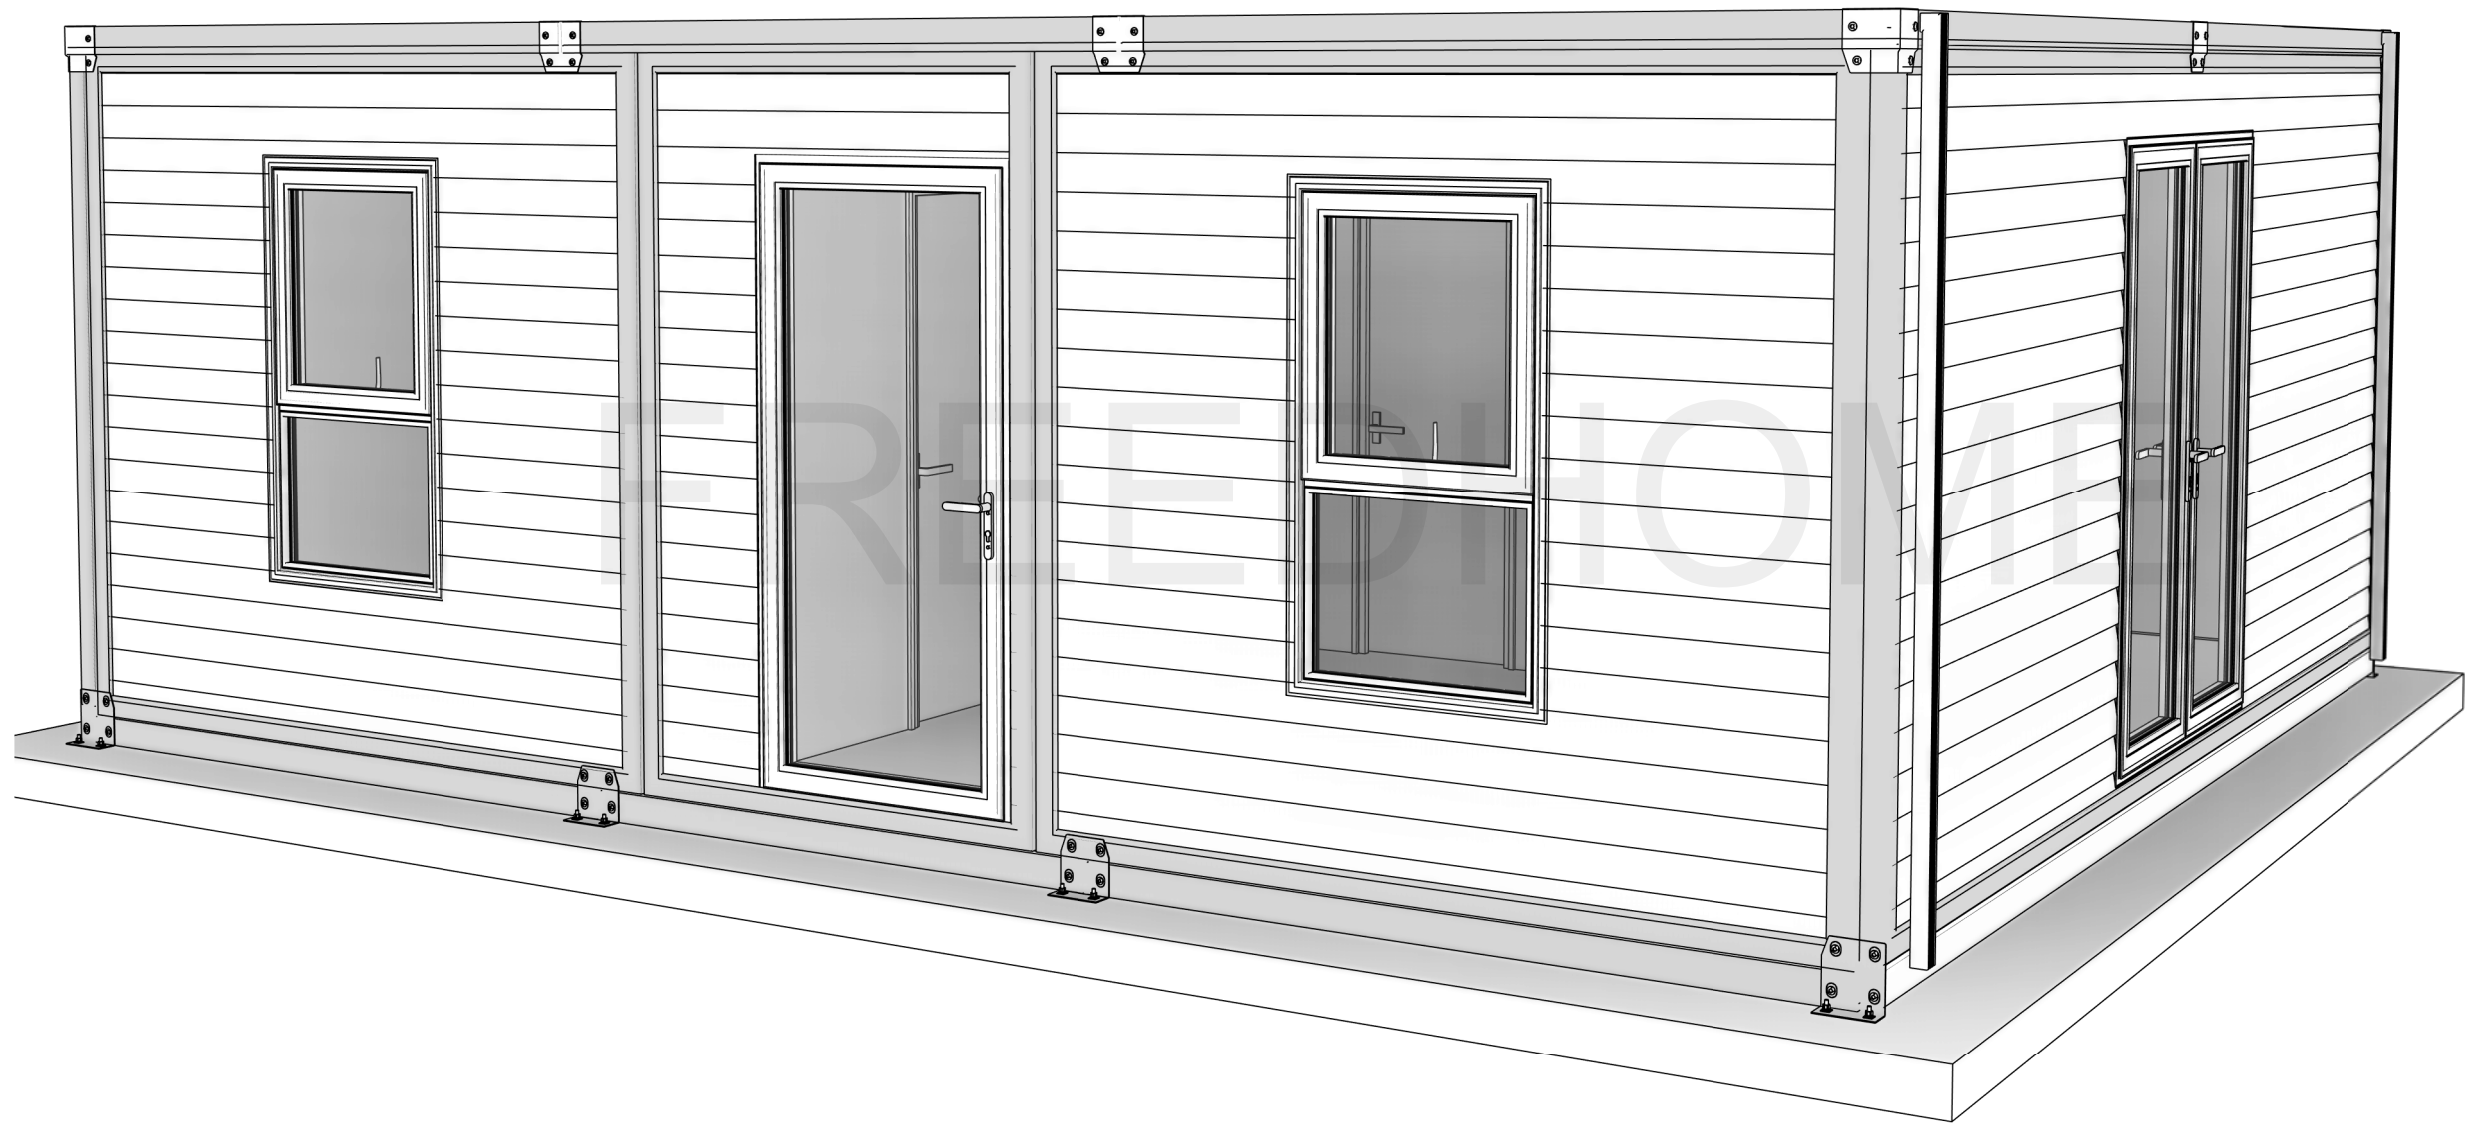

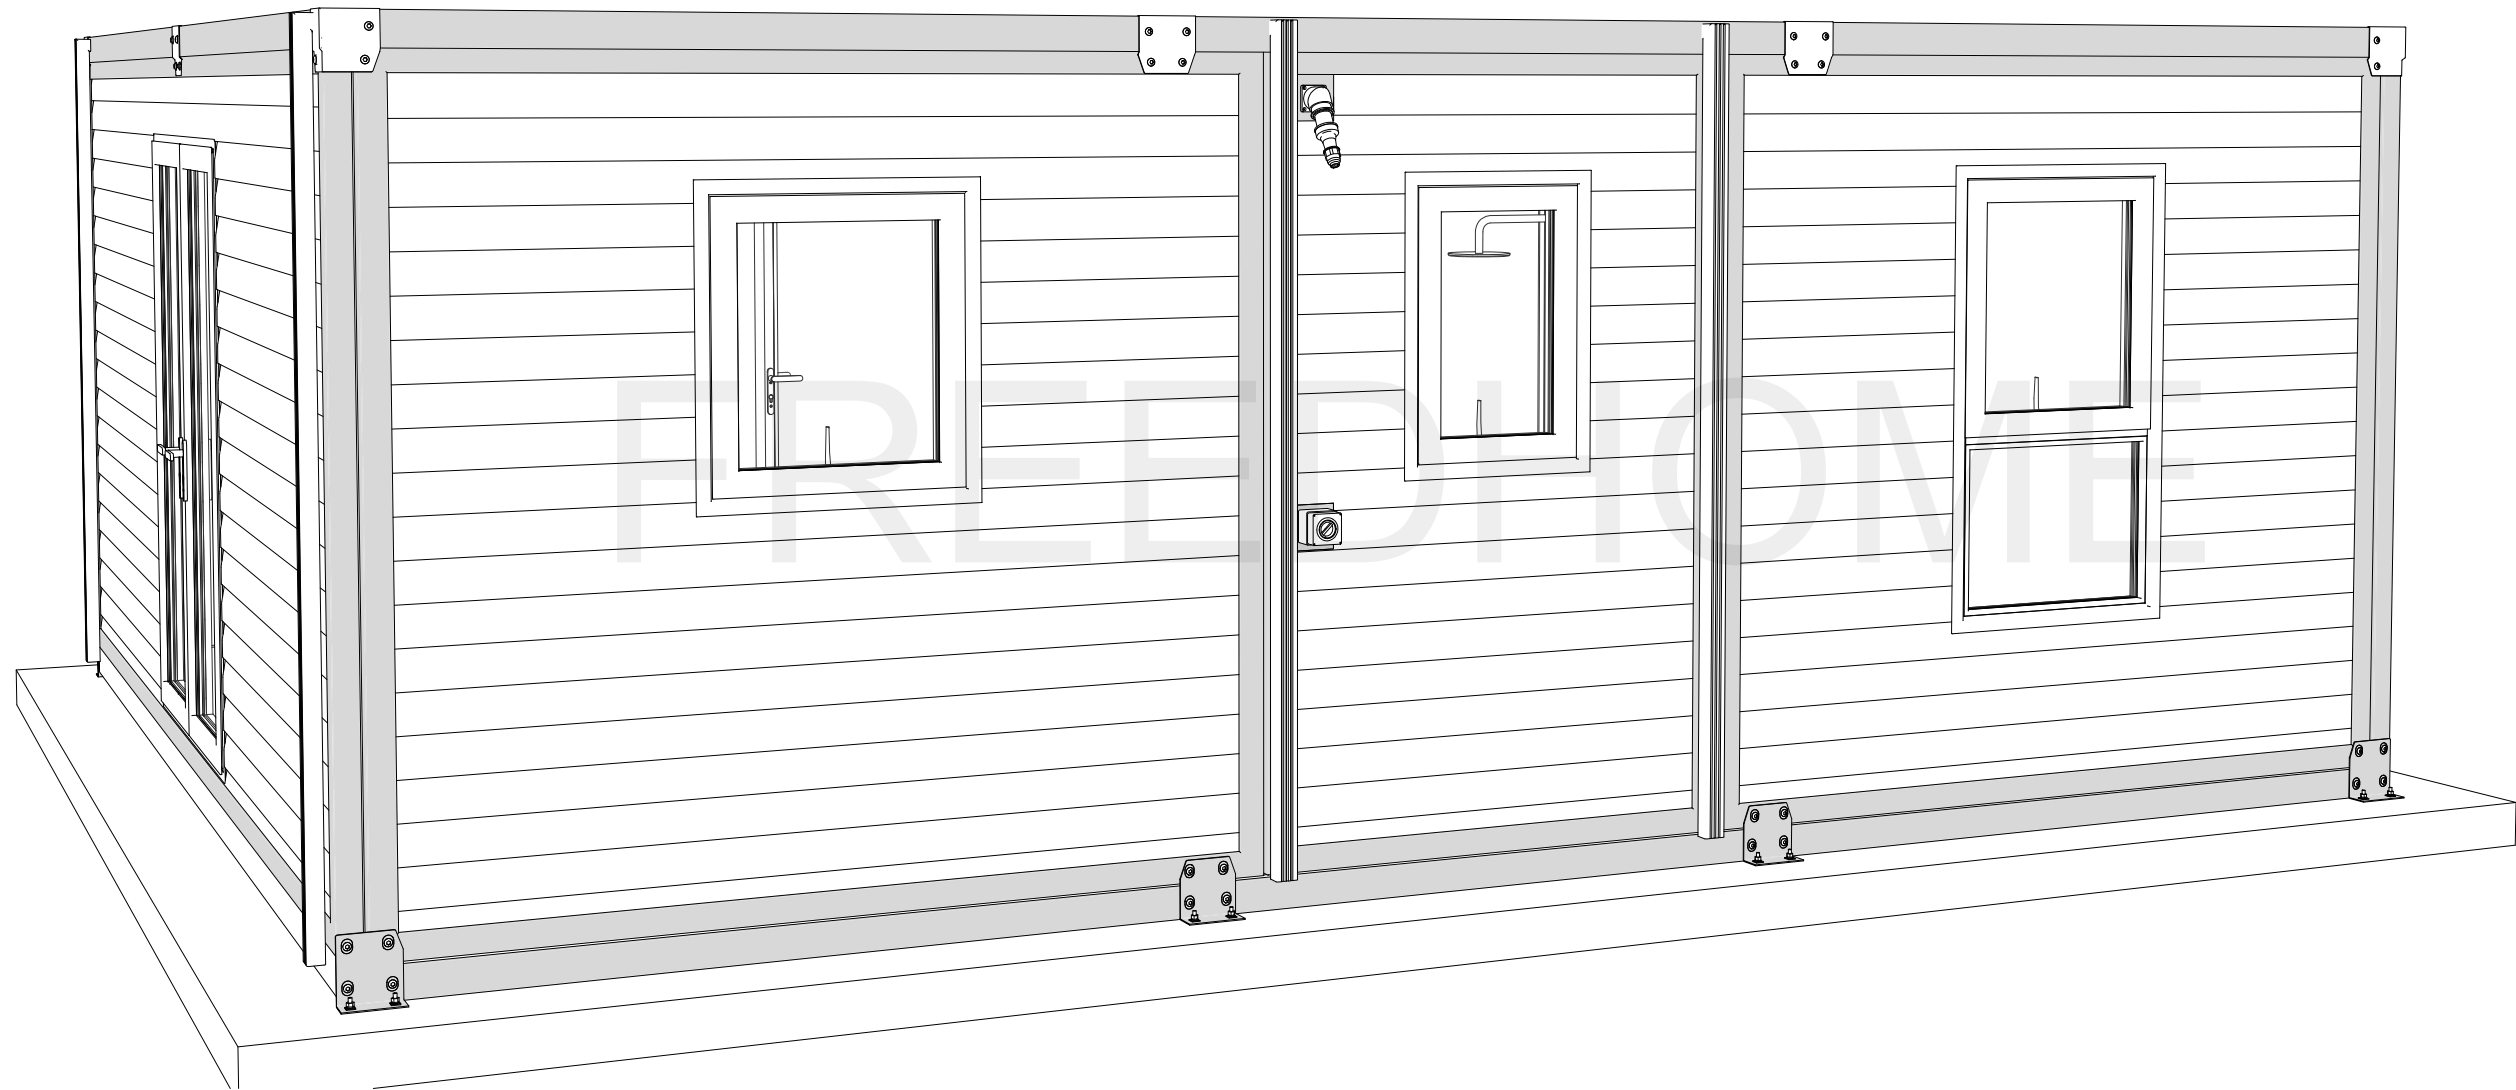




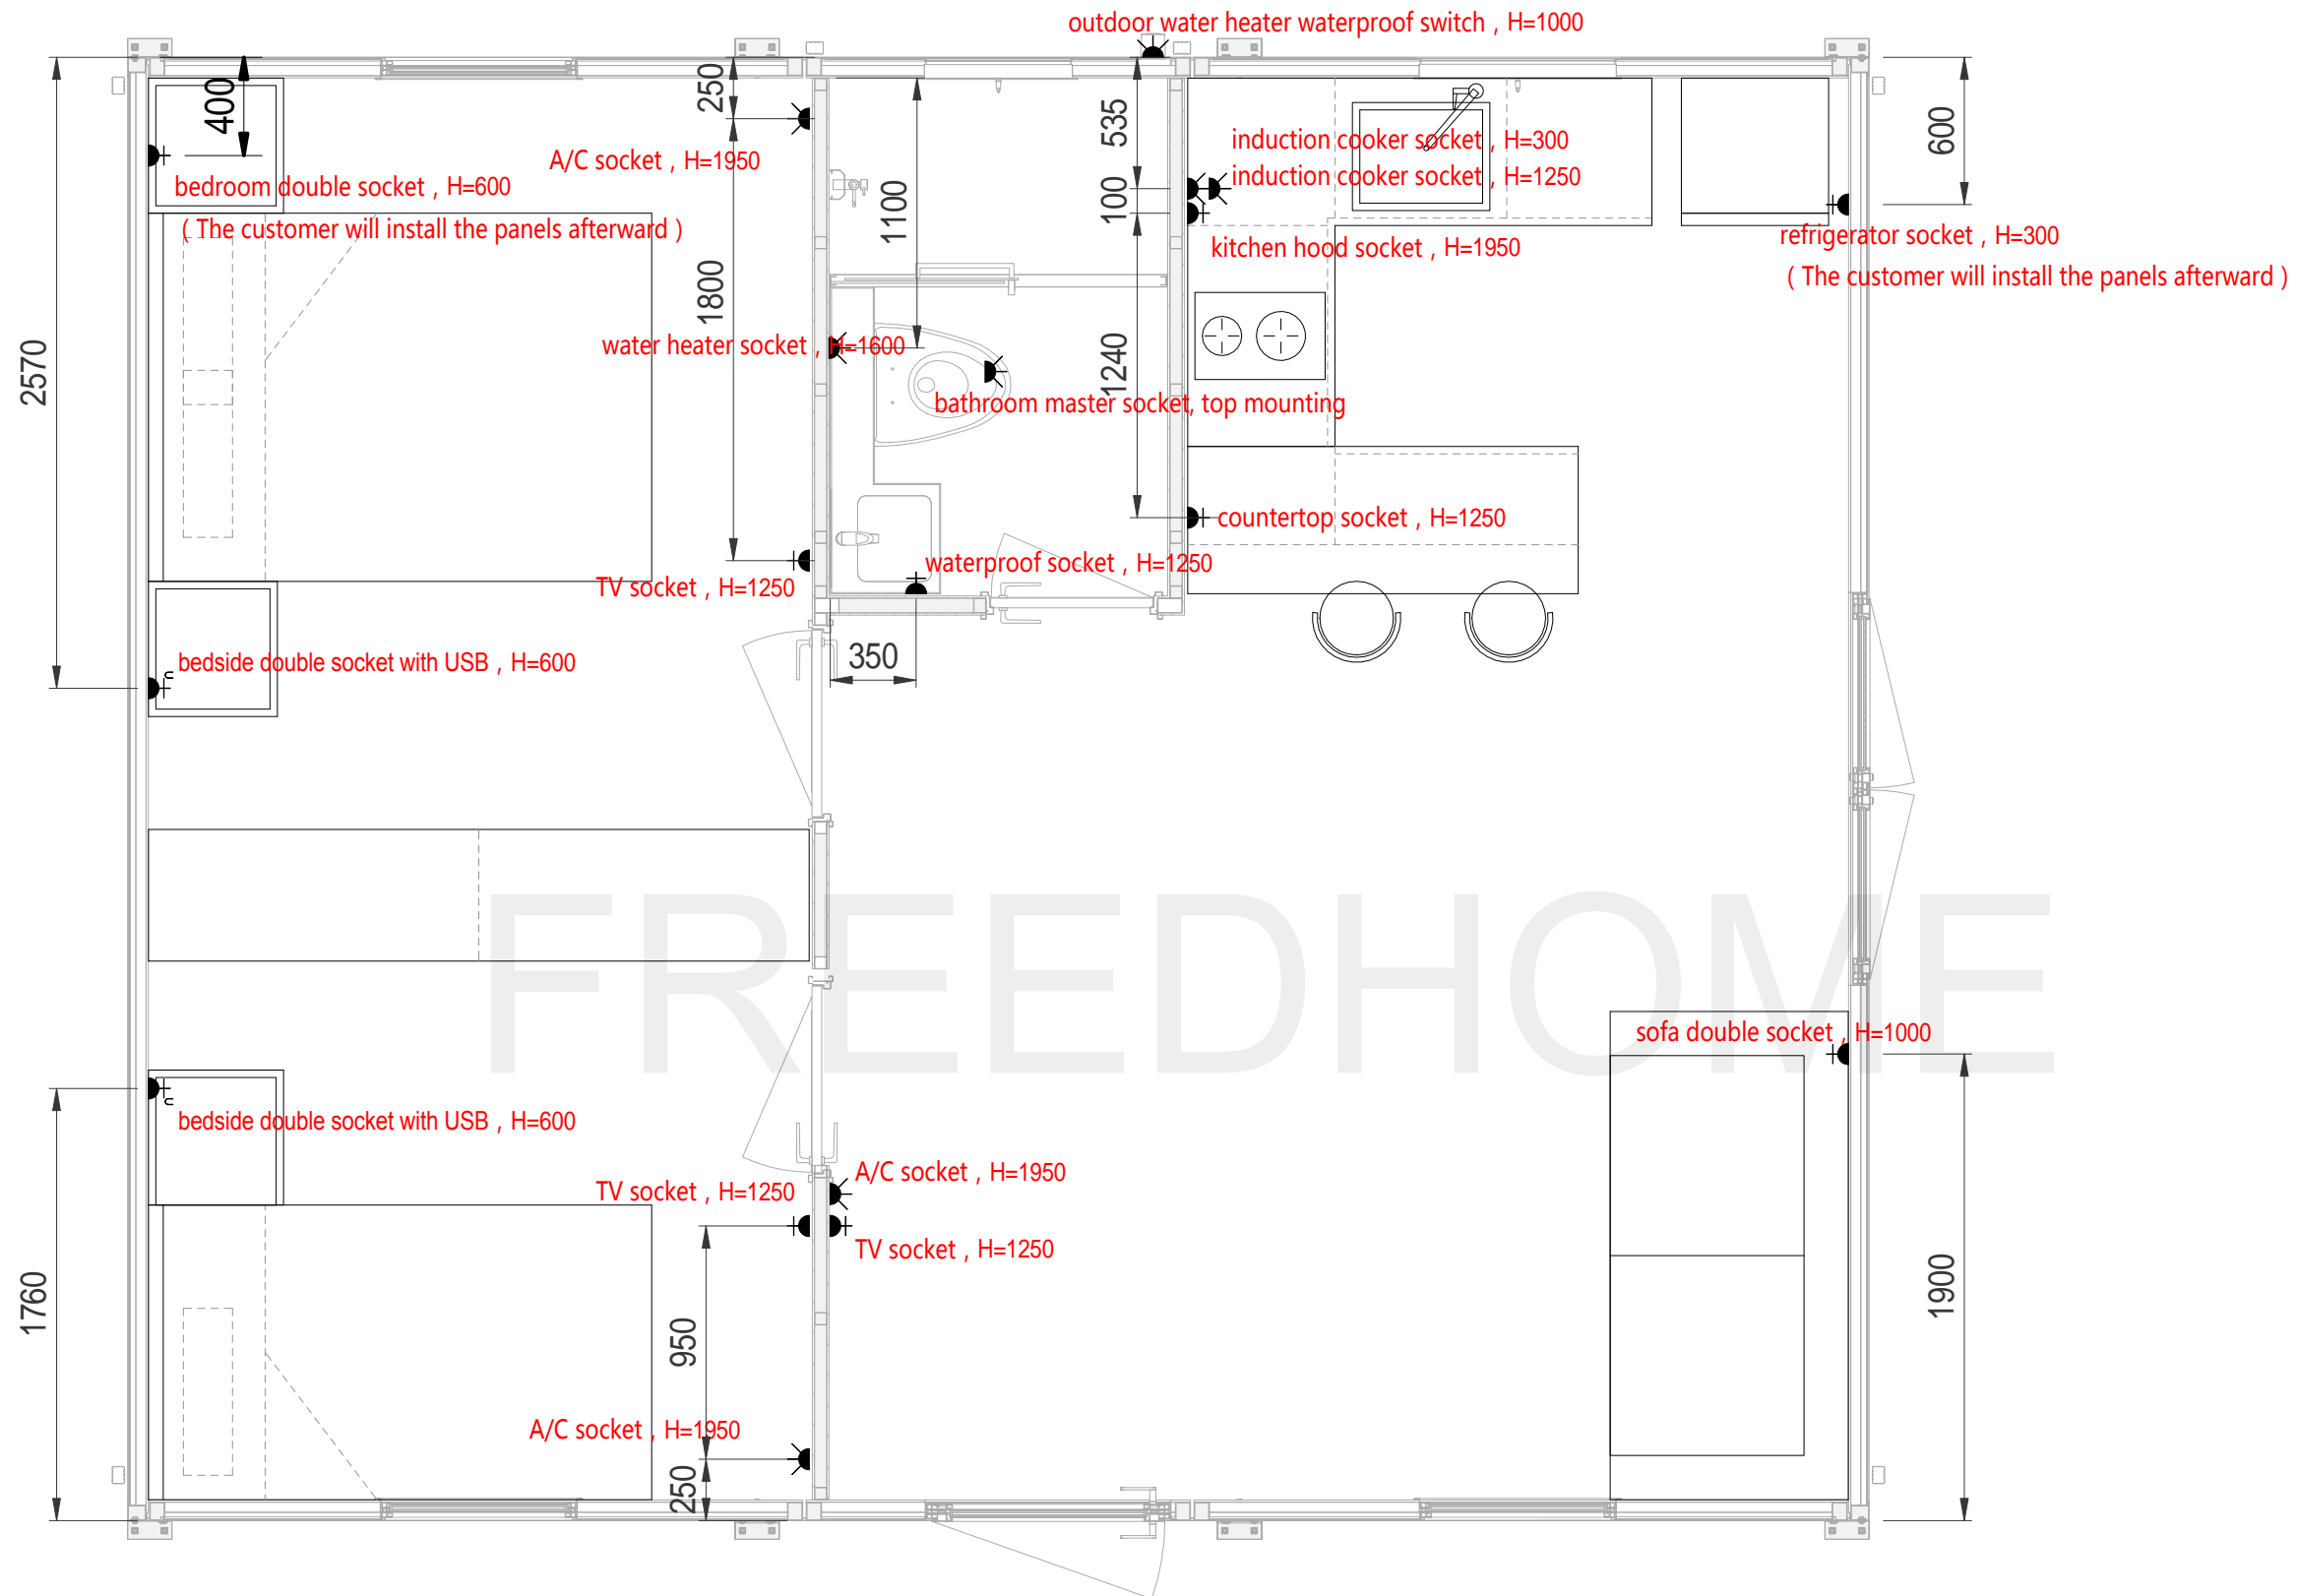

### Socket Plan

	EN/AS/GB Socket Legend	ASTM Socket Legend
⏚ <sup>u</sup>	220v socket with USB	120v ASTM socket with USB
⏚	220v socket	120v ASTM socket
⏚ <sup>h</sup>	220v high-power socket	220v ASTM high-power socket

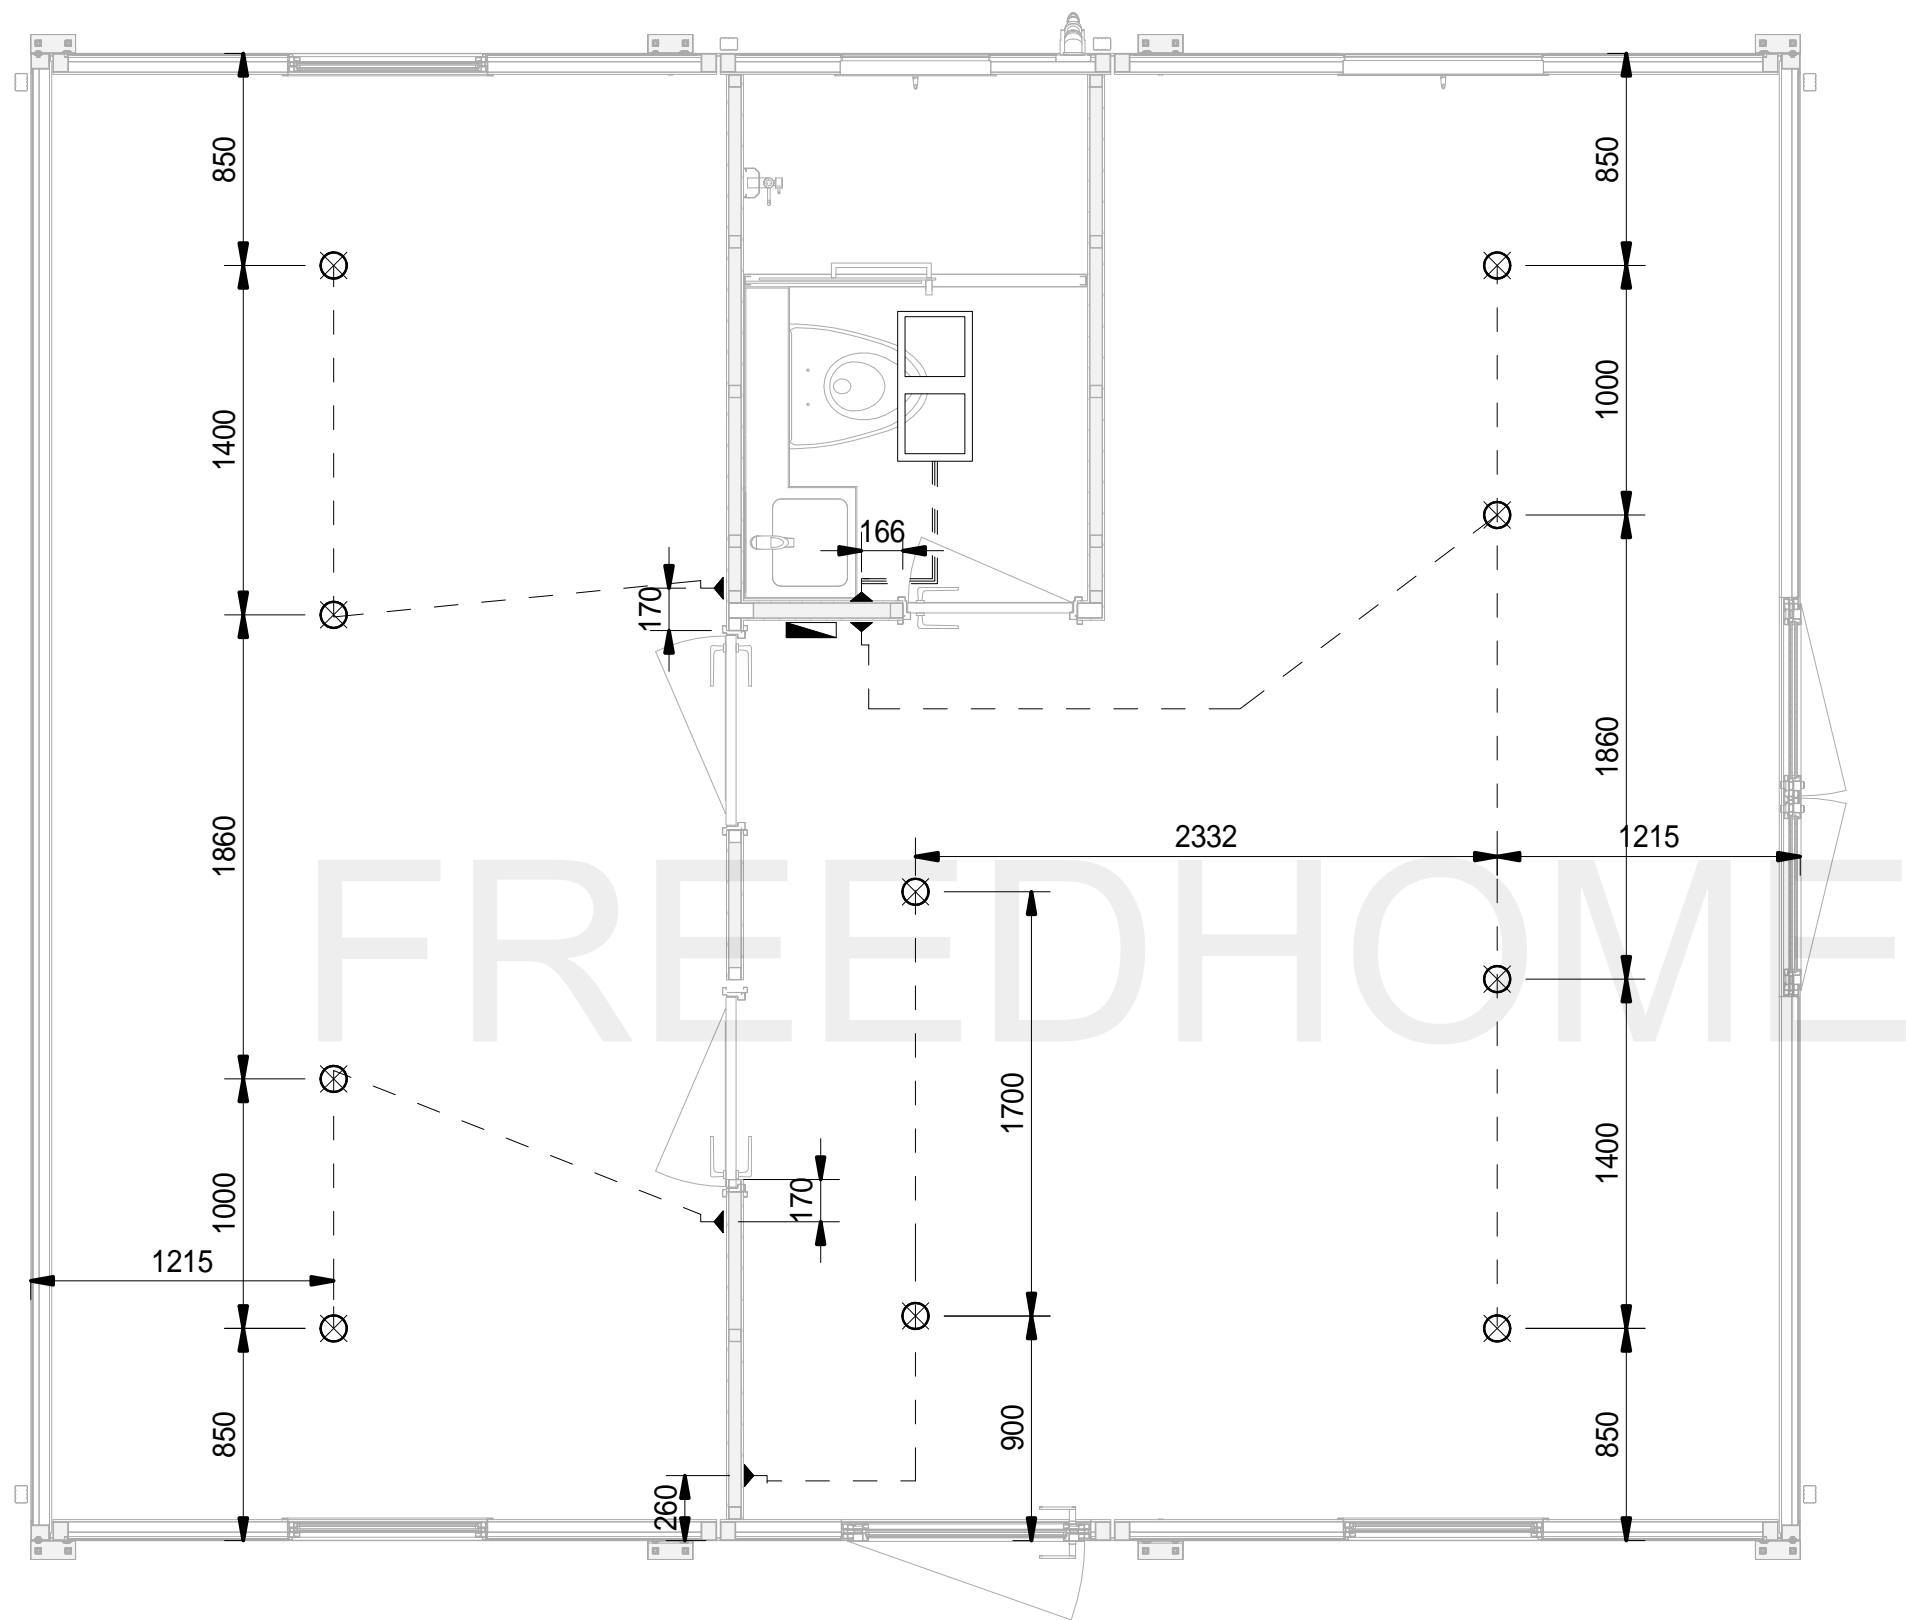


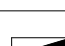
Note: the socket plan applies to ASTM/EN/AS/GB, and the socket panel needs to be replaced accordingly.




FREEDHOME


Lighting Plan

Lighting Legend


	LED Ultra-thin Downlight, 20w, White
	LED Bathroom Light, 300x300
	Single Control Switch
	Distribution Box

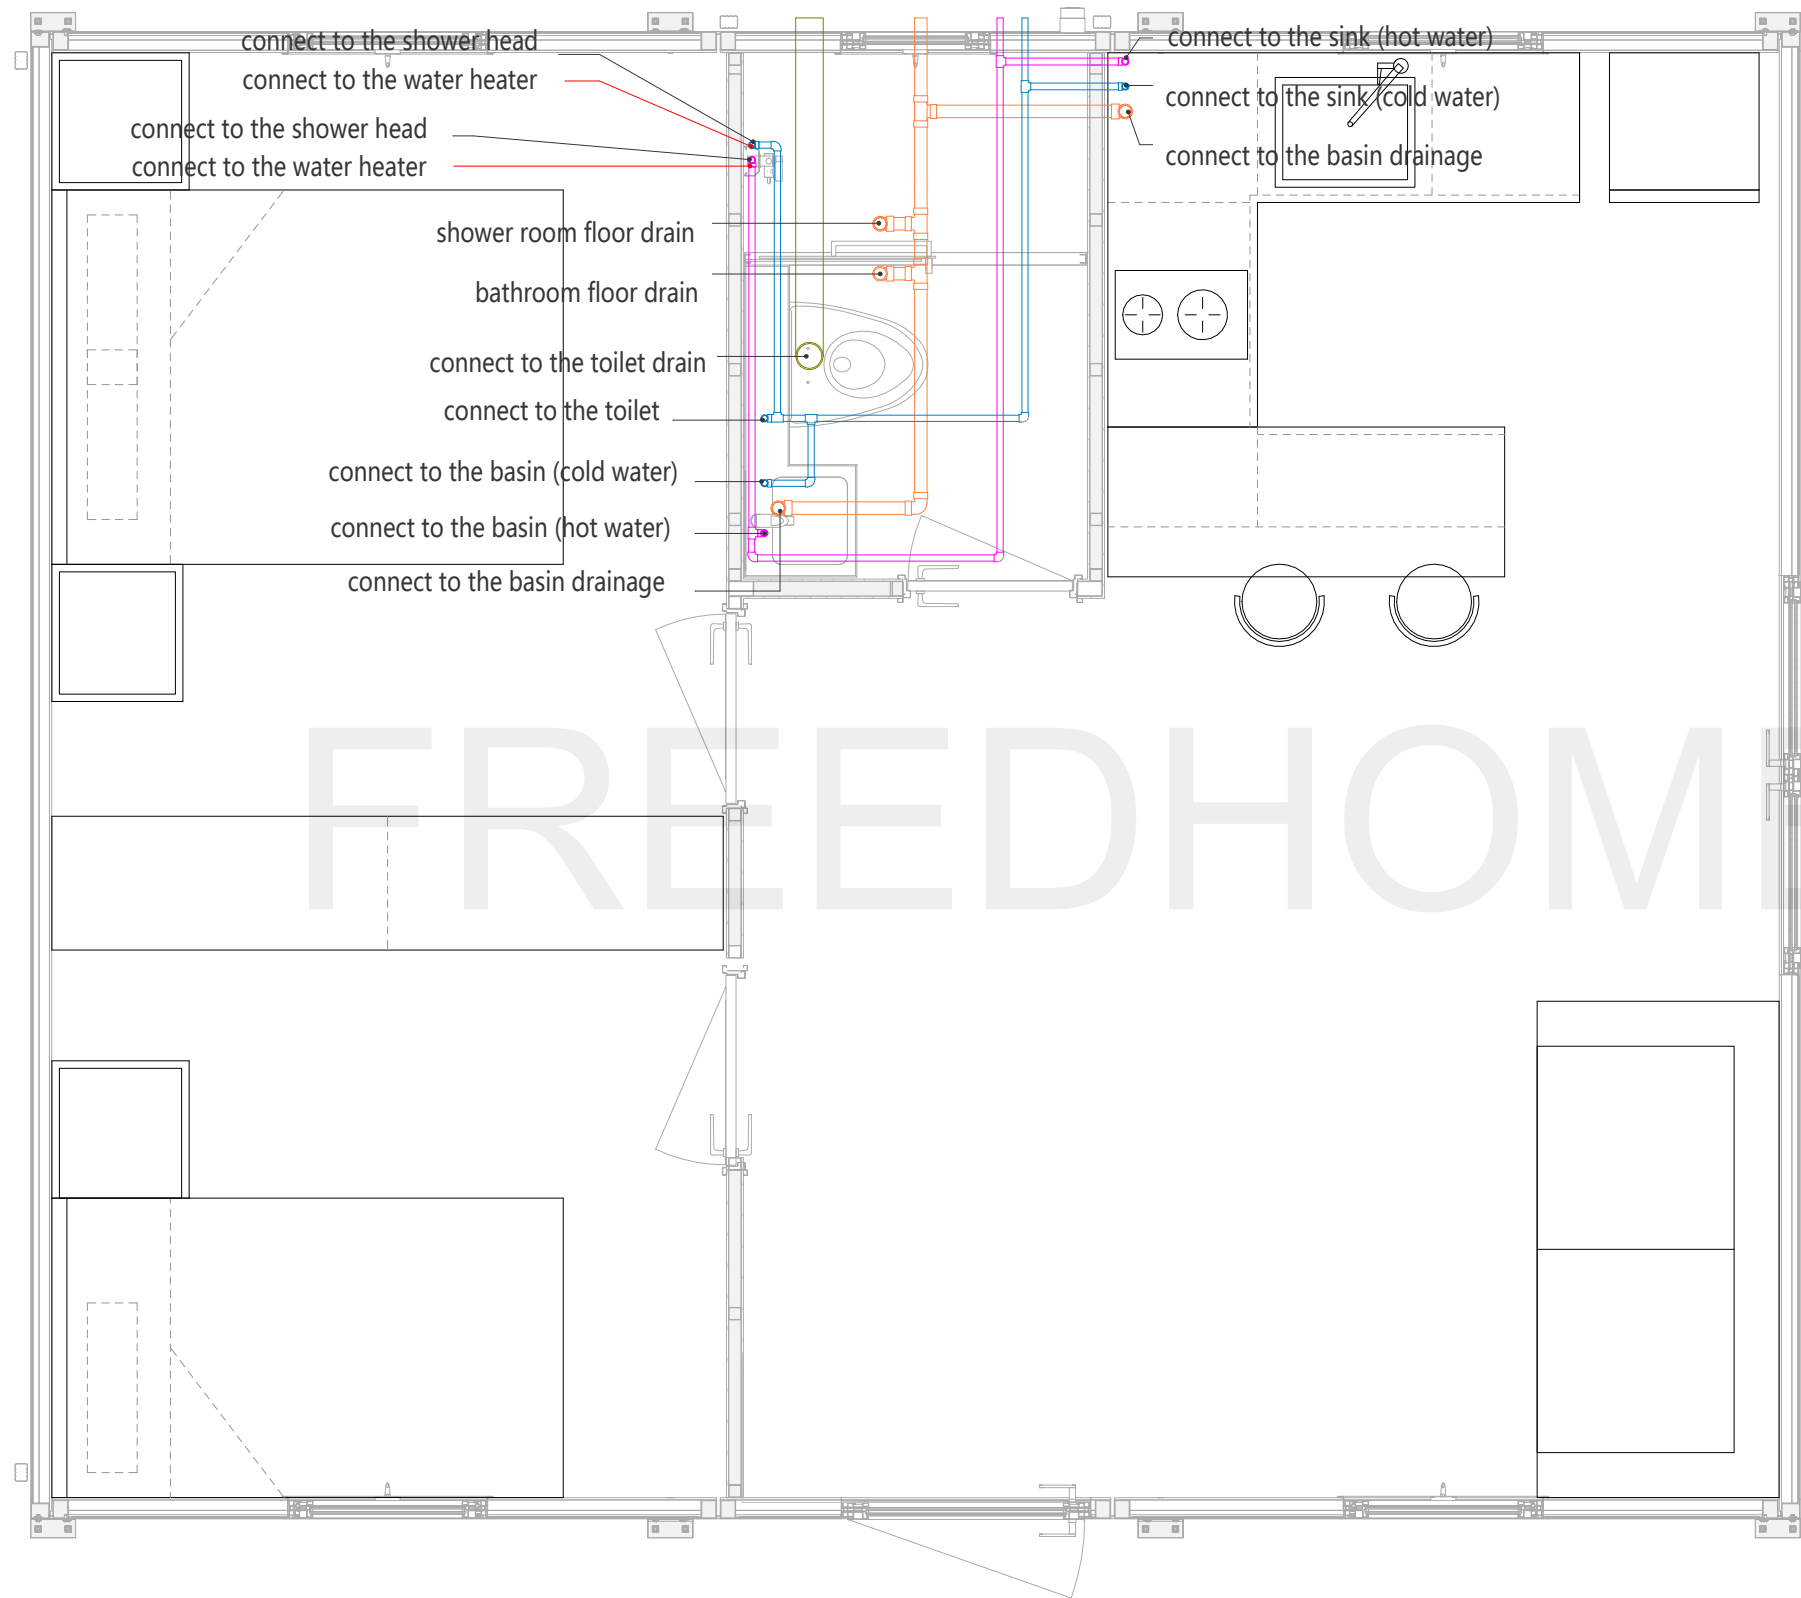


Water Supply and Drainage System Plan

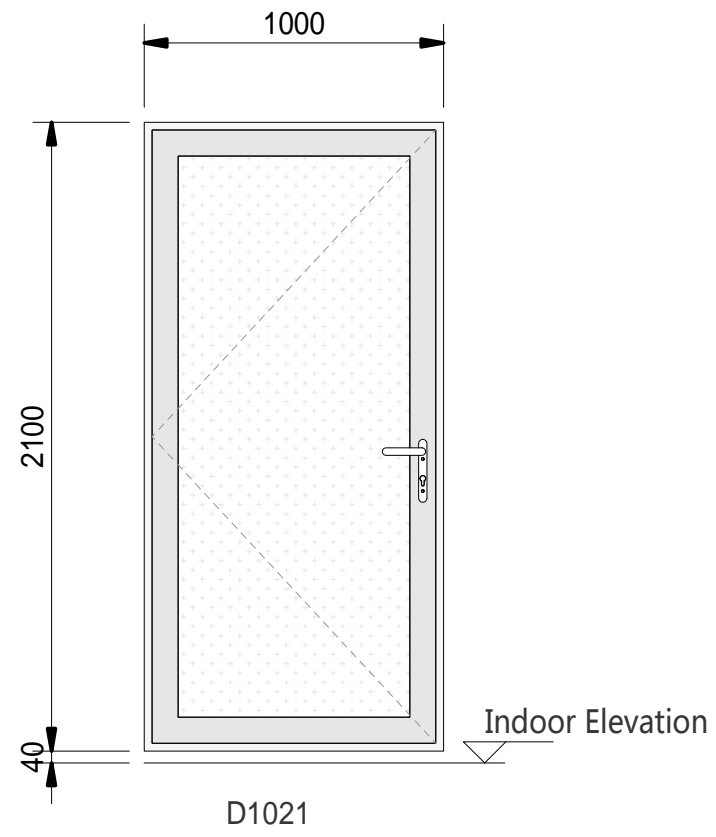

D1021

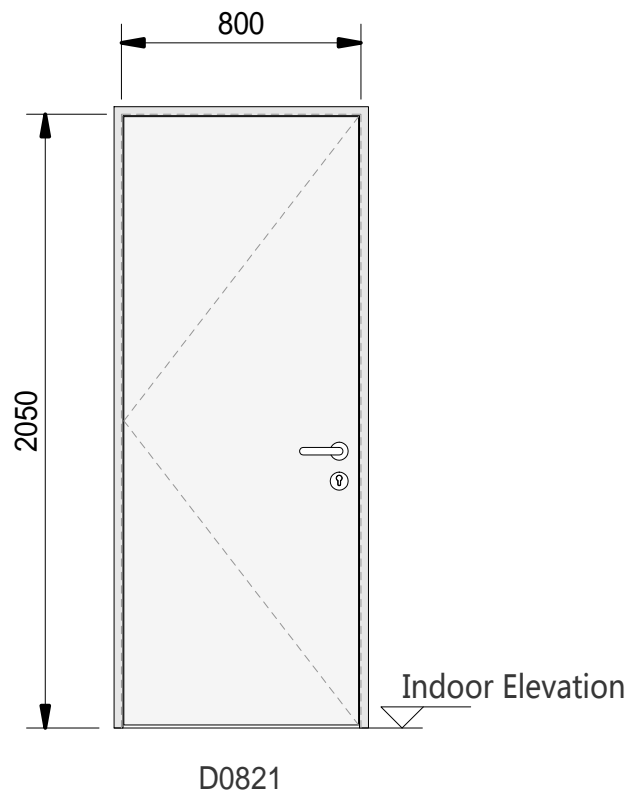


D0821

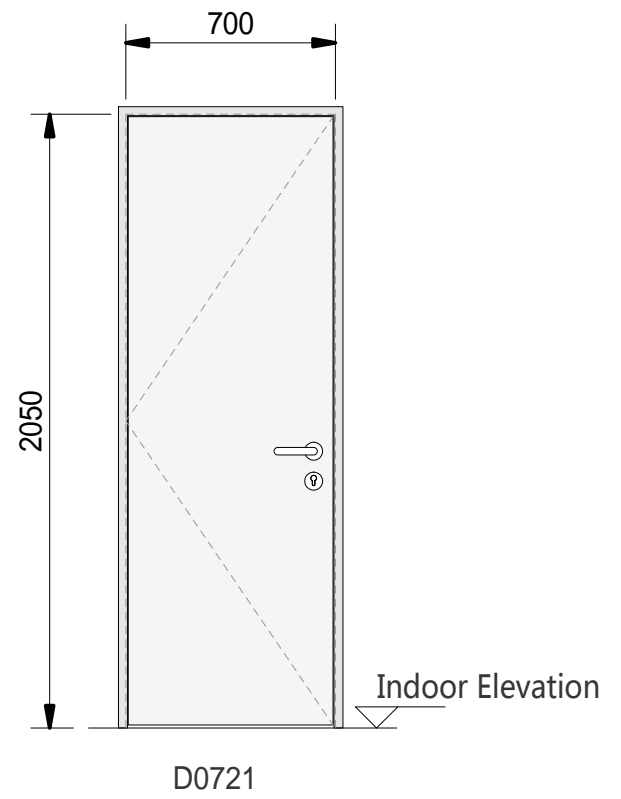


D0721

FREEDHOME

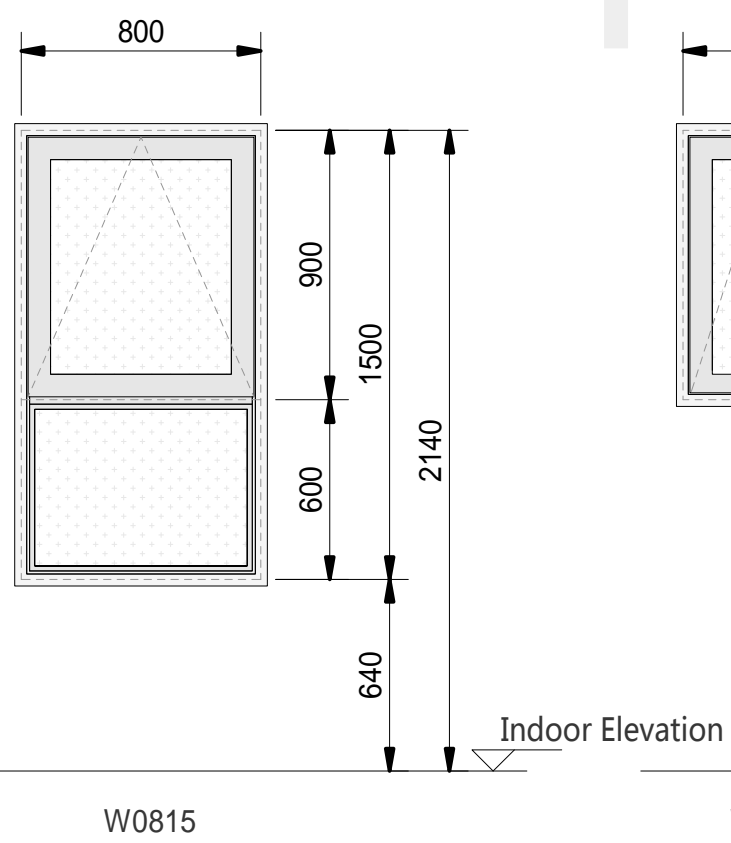


W0815

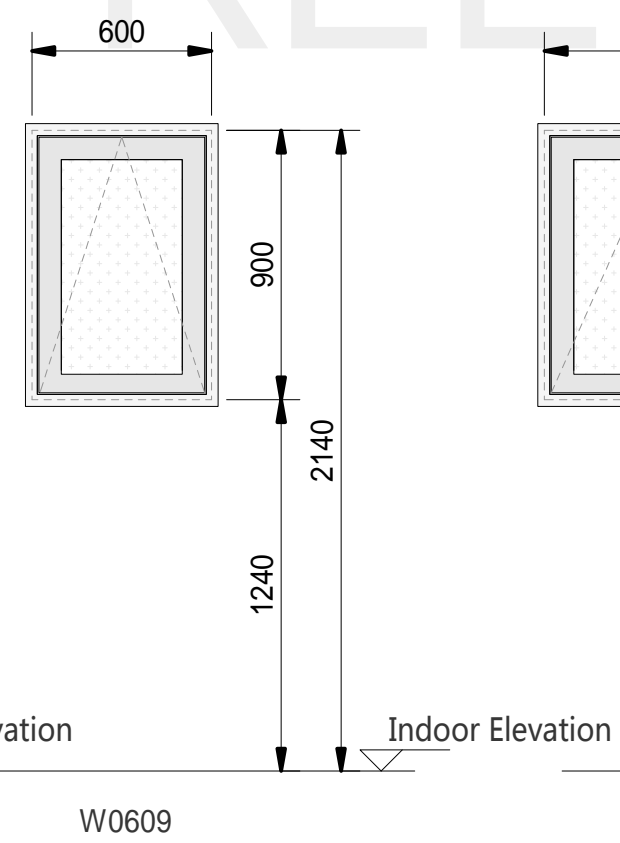


W0609

bathroom embossed window

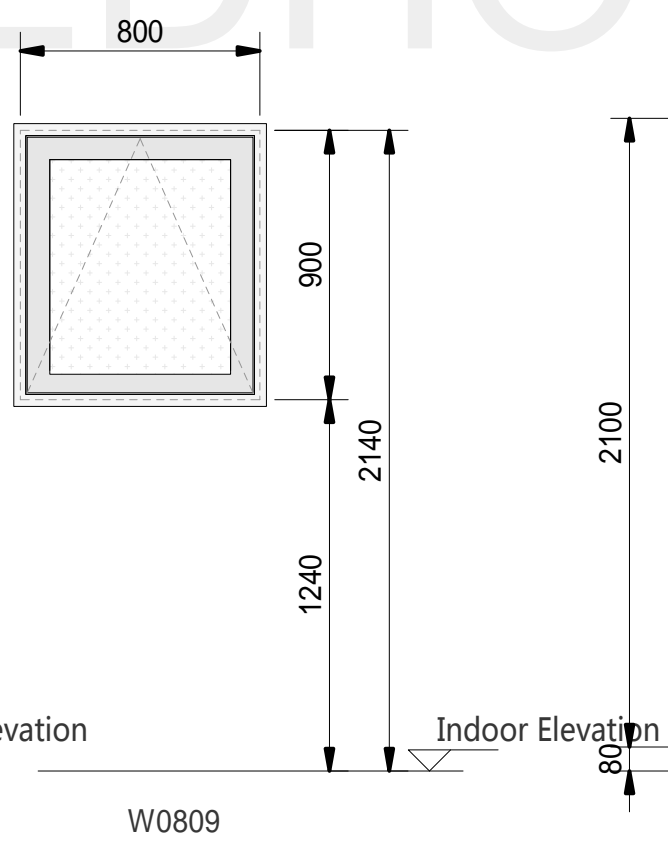

W0809

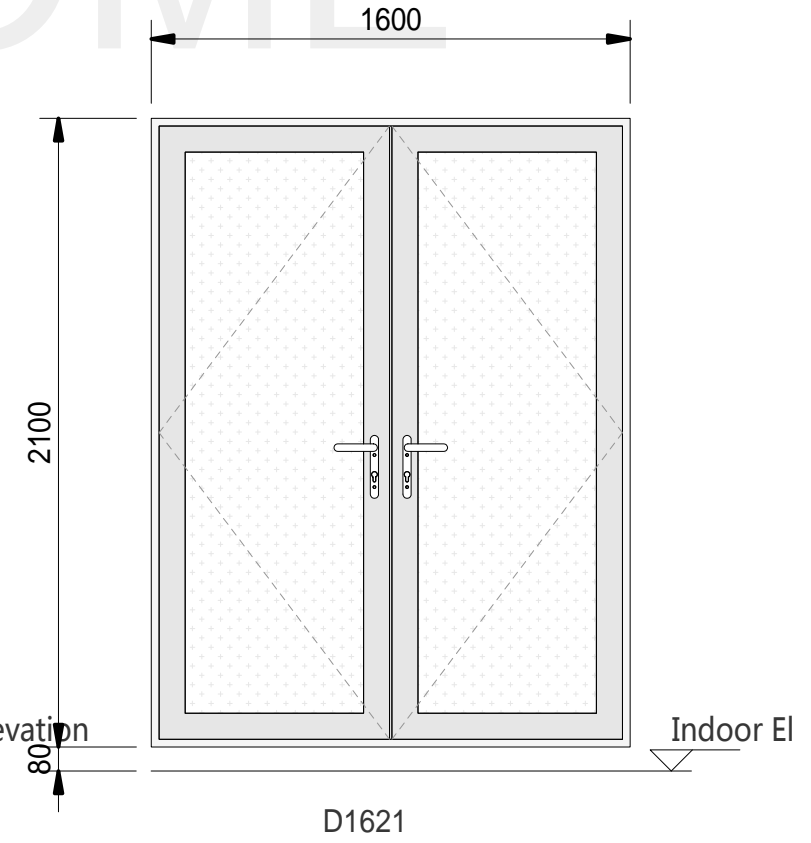

D1621